

PART OF S.E. 1/4 OF NE. 1/4 OF SEC. 5, T.5 N., R.1 W., S.L.B. & M.
BLOCKS 8,9 & 10 LAKE VIEW ADDITION
BLOCKS 5 & 10 FRANKLIN PLACE

116

TAXING UNIT 25


IN OGDEN CITY

PREFIX 05-116

SEE P. 118

SCALE 1" = 50'

S. 89° 02' E.

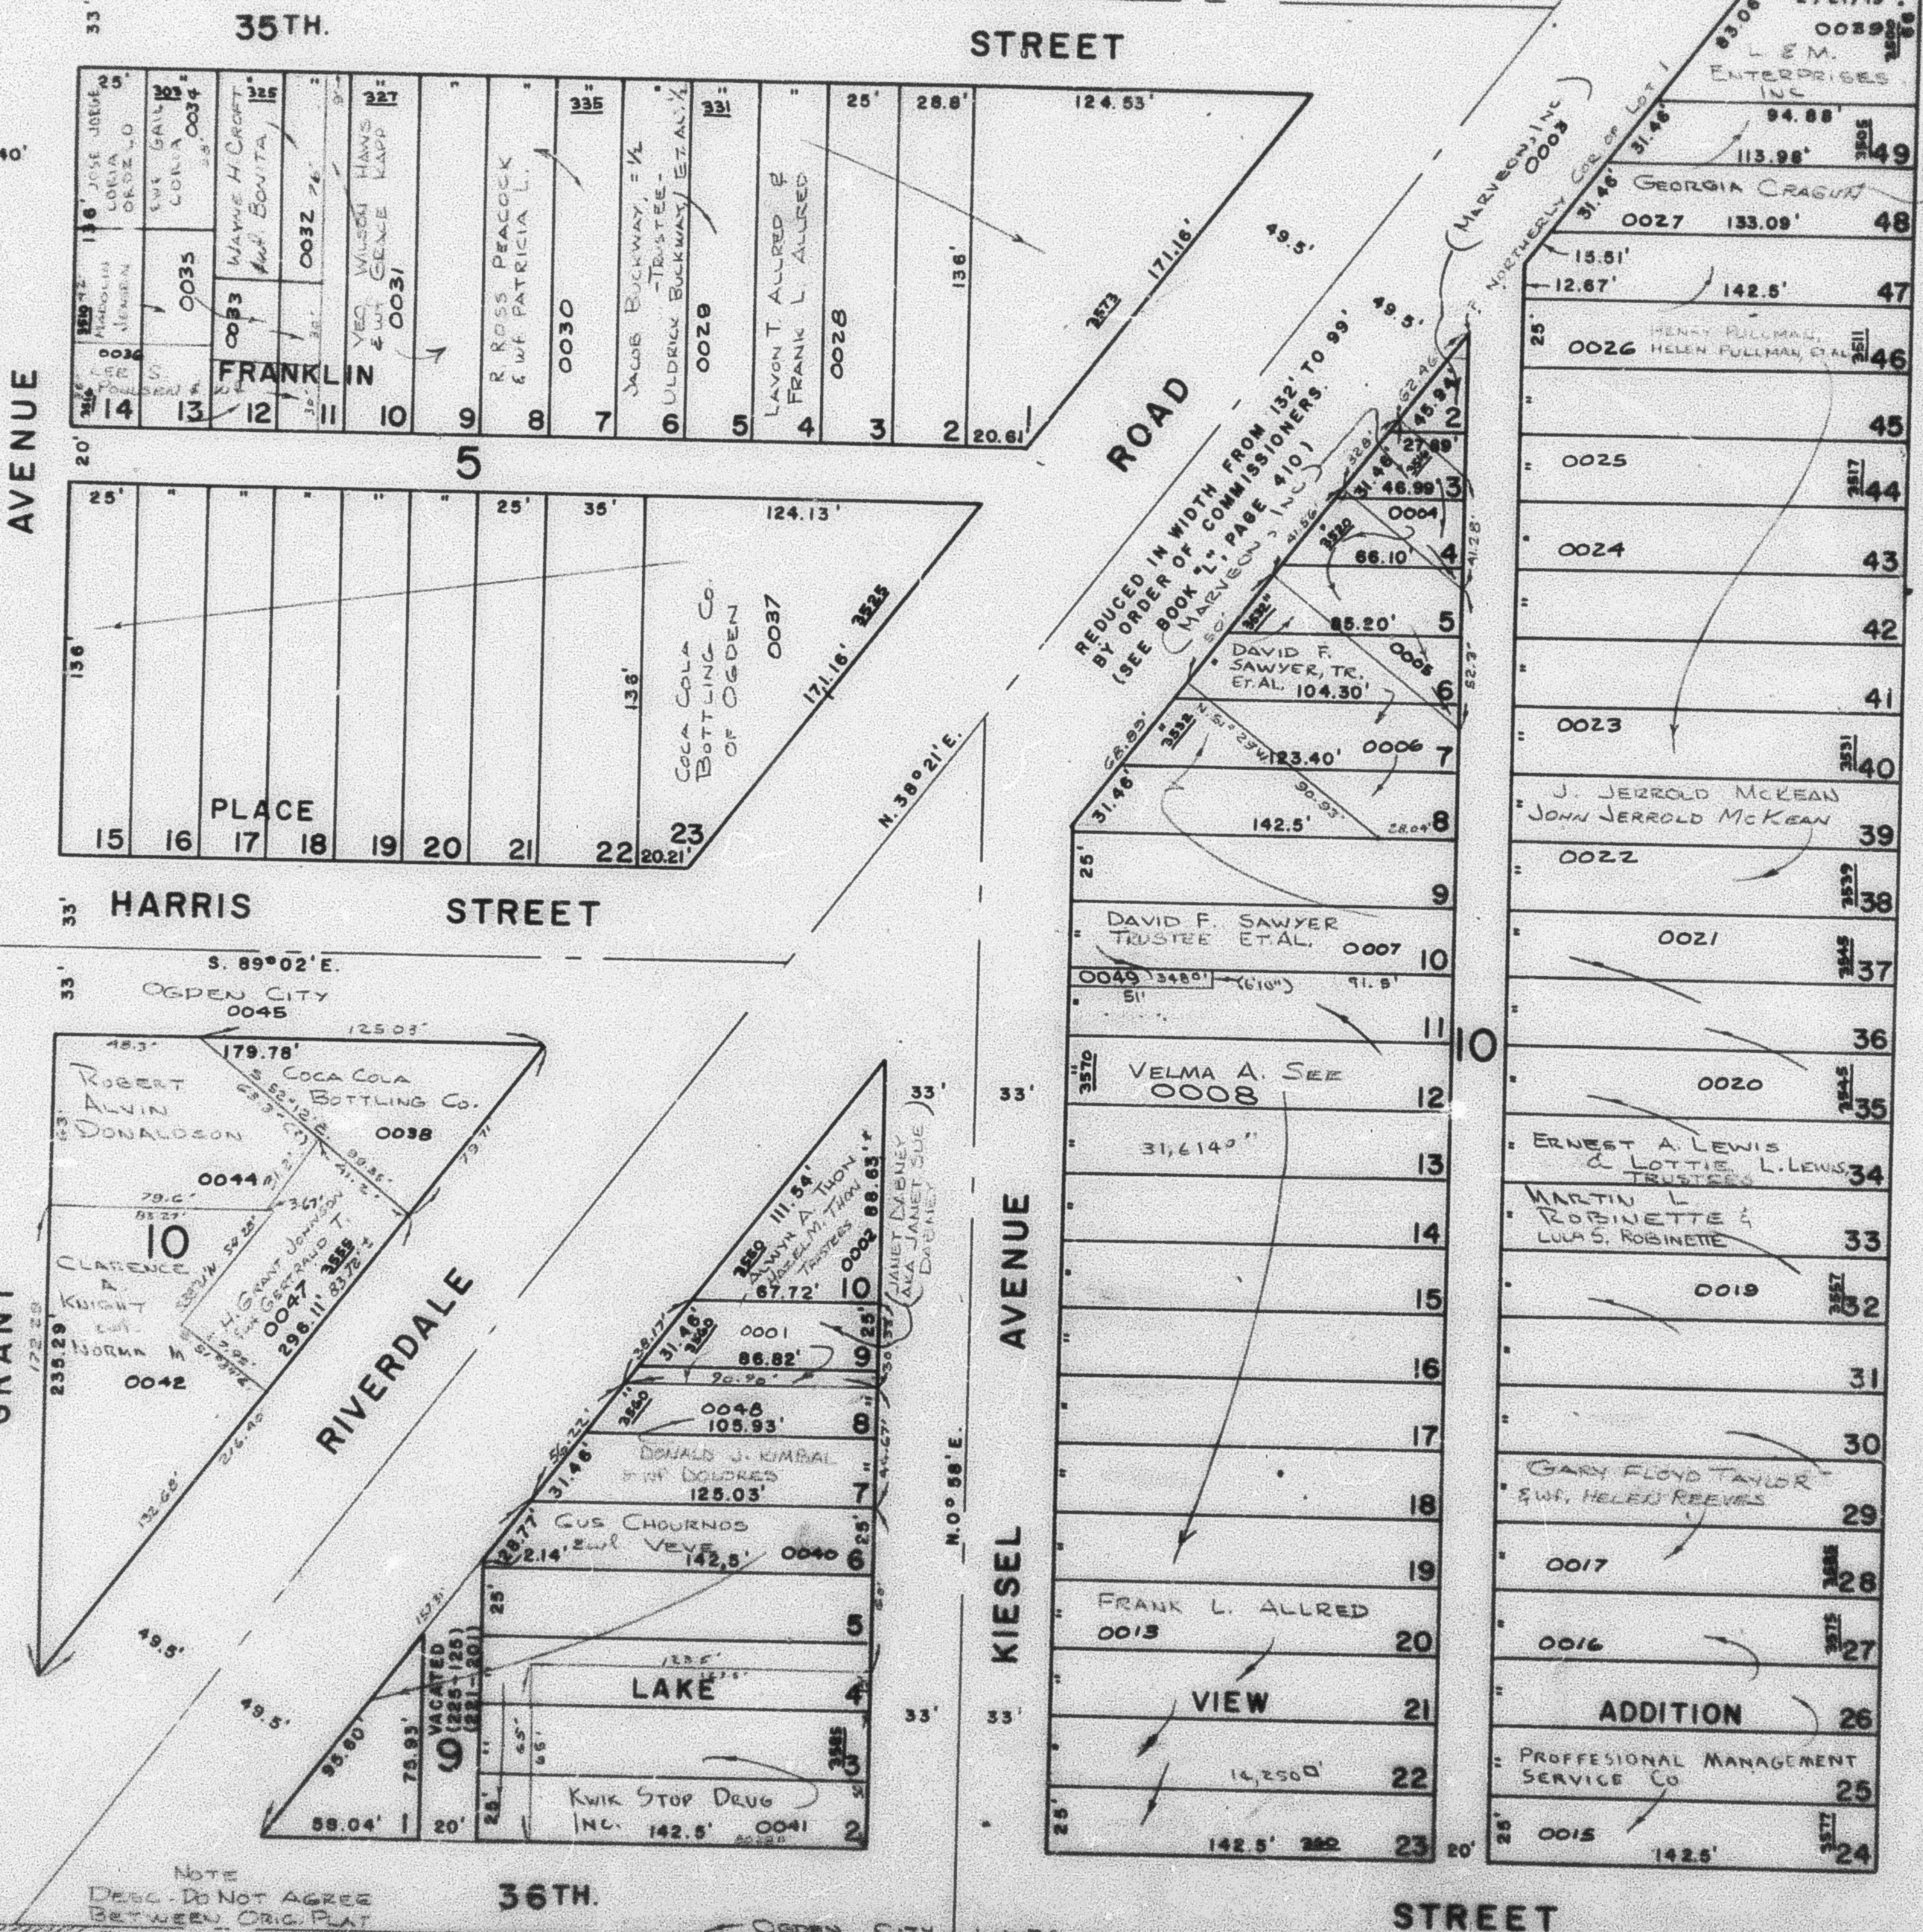

SEE P. 120

N. 0° 58' E.

GRANT AVENUE

HARRIS STREET

STREET

RIVERDALE

LAKE

36TH STREET

STREET

ROAD

KIESEL AVENUE

VIEW

STREET

WASHINGTON BLVD.

WASHINGTON

N. 0° 58' E.

SEE P. 117

W.F.J.
6-70