

PART OF S.E. 1/4 OF NE. 1/4 OF SEC. 5, T. 5 N., R. 1 W., S. L. B. & M.
BLOCKS 8, 9 & 10 LAKE VIEW ADDITION
BLOCKS 5 & 10 FRANKLIN PLACE

TAXING UNIT: 25

IN OGDEN CITY


PREFIX: 05-116

SEE P. 118

SCALE 1" = 50'

116

S. 89° 02' E.

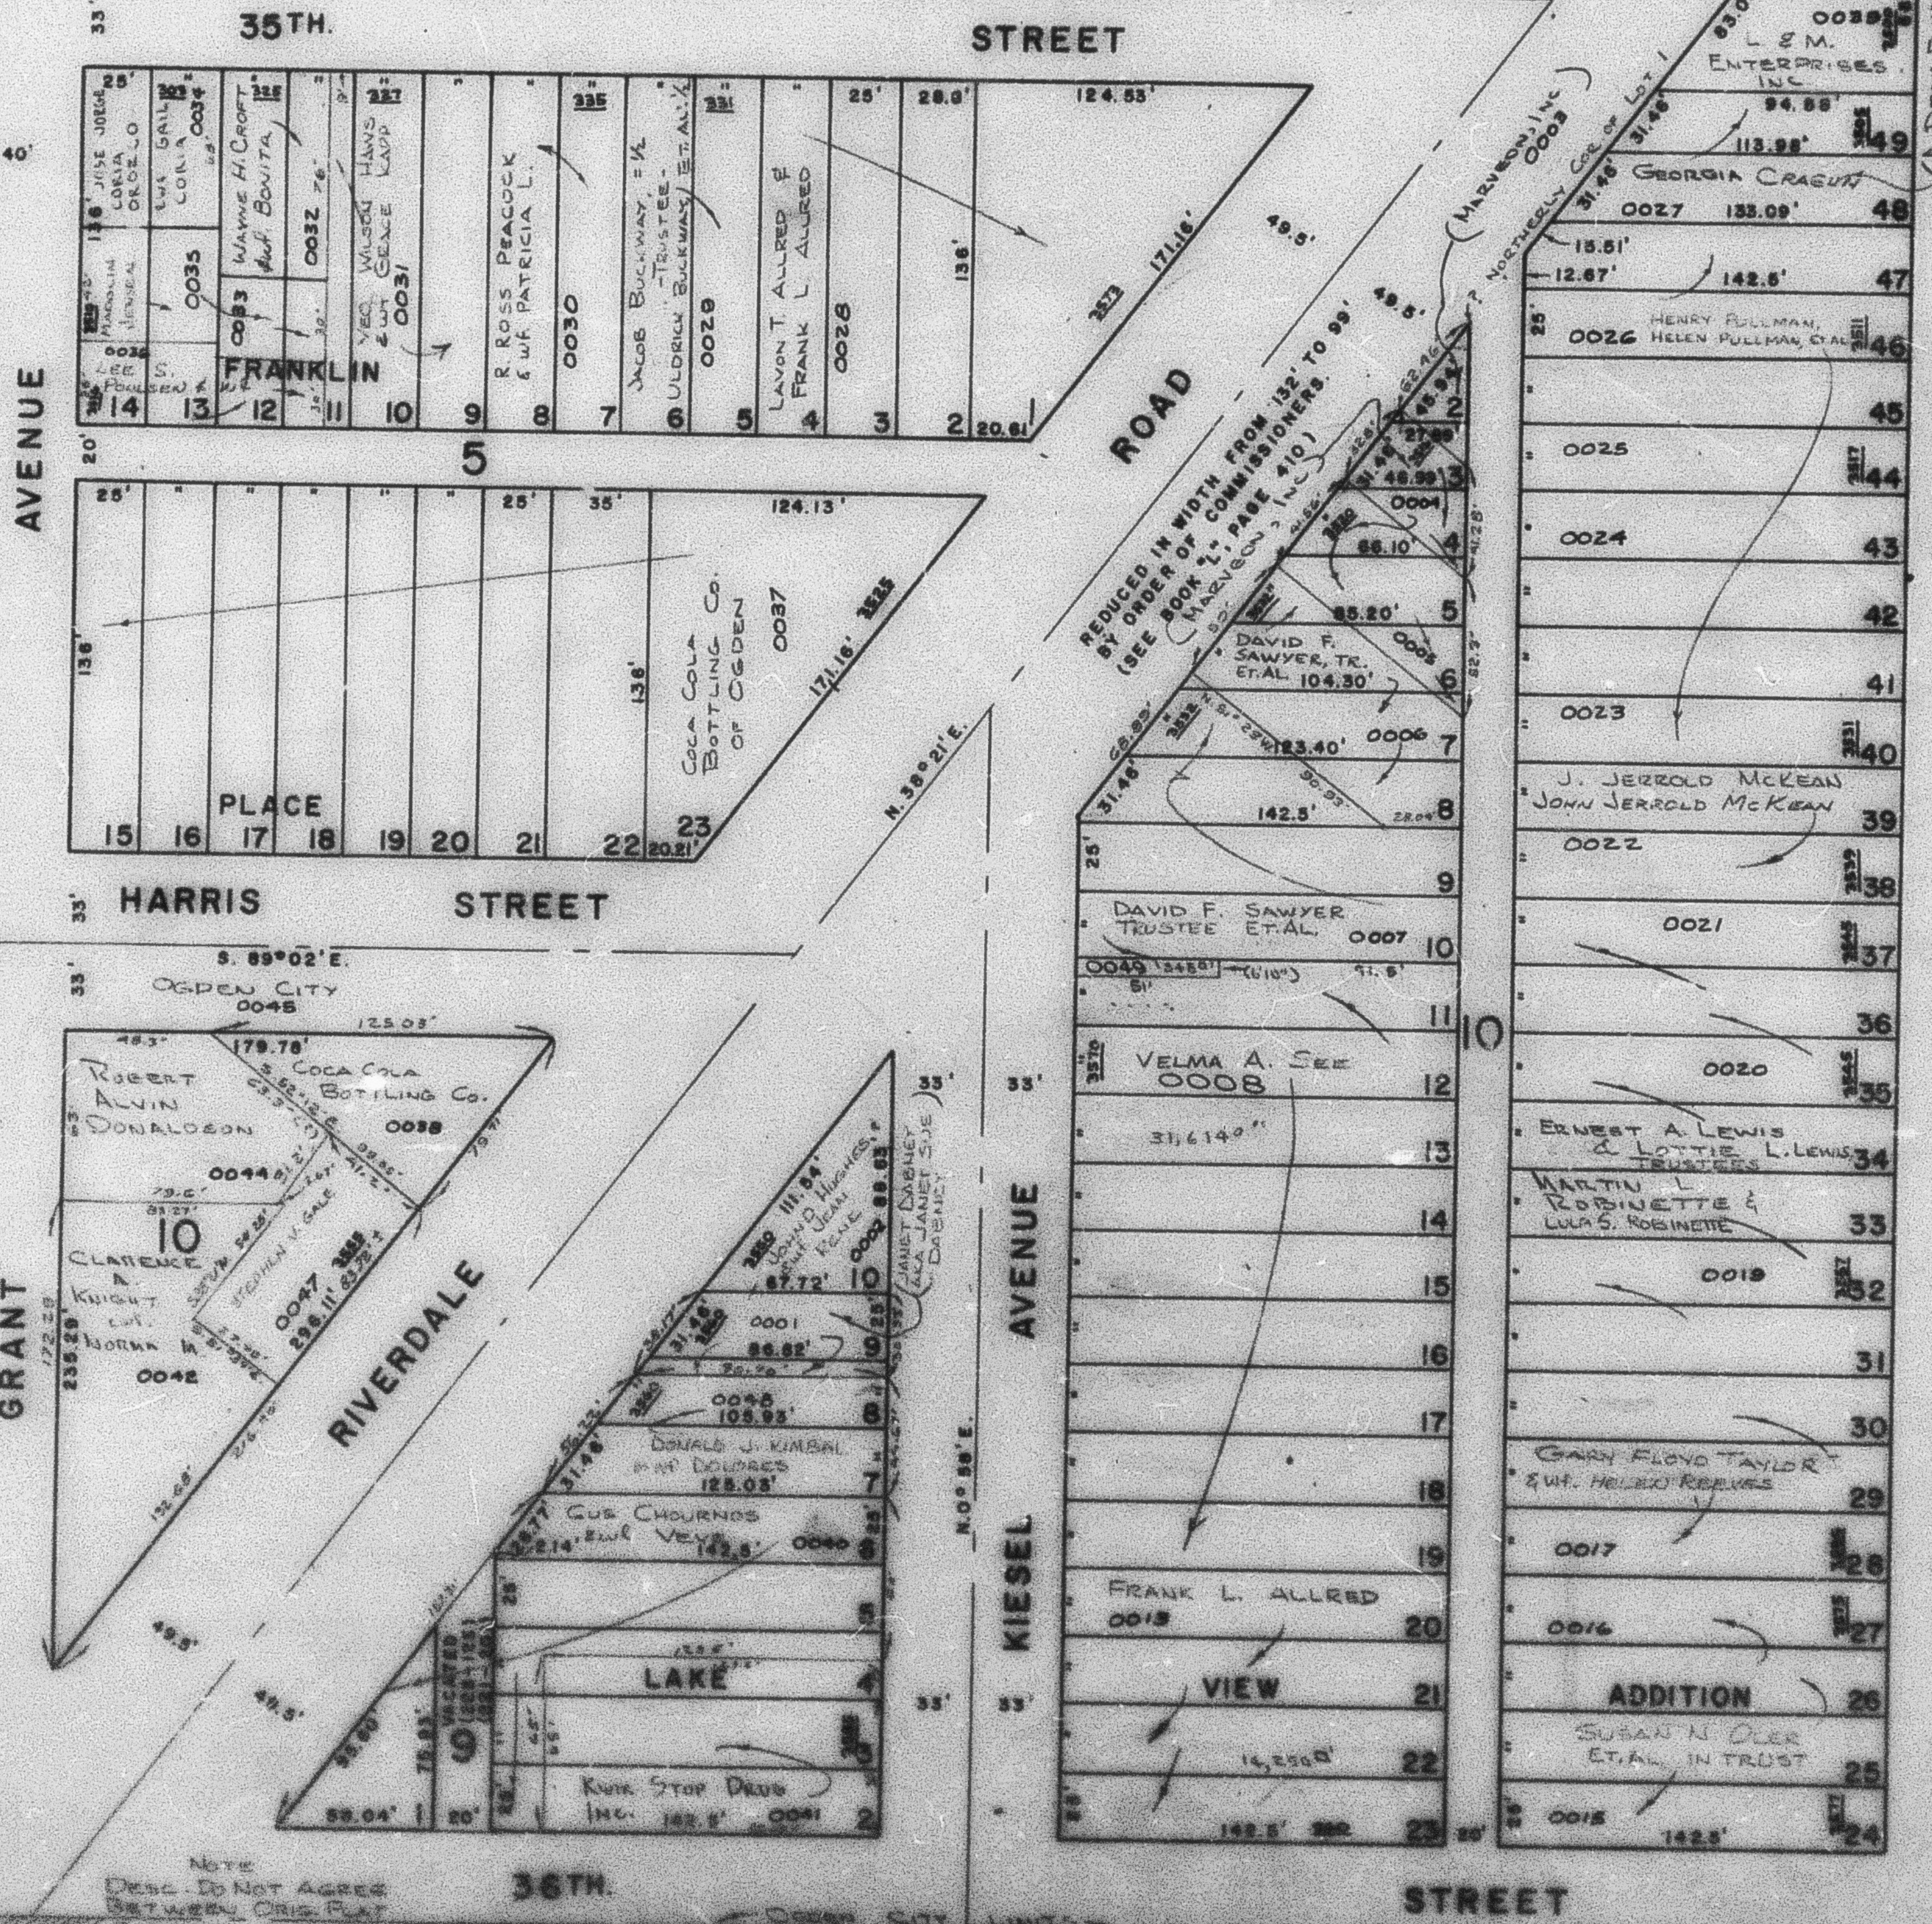

SEE P. 120

N. 0° 58' E.

SEE P. 117

N. 0° 58' E.

NOTE
 DESC. DO NOT AGREE
 BETWEEN CRIS. PLAT
 & OGDEN CITY E.S. DEPT.

SEE P. 127

OGDEN CITY LIMITED
 S. 89° 02' E. Same Ogden City Limited

W.F.J.
 8-70