

PART OF S.E. 1/4 OF N.E. 1/4 OF SEC. 5, T. 5 N., R. 1 W., S. L. B. & M.

BLOCKS 8, 9 & 10 LAKE VIEW ADDITION

BLOCKS 5 & 10 FRANKLIN PLACE

TAXING UNIT: 25

IN OGDEN CITY

PREFIX: 05-116

SEE P. 118

SCALE 1" = 50'

116

66'

BLVD.

WASHINGTON

66'

SEE P. 117

N. 0° 58' E.



W.F.J.
8-70

SEE P. 120

N. 0° 58' E.

GRANT

AVENUE

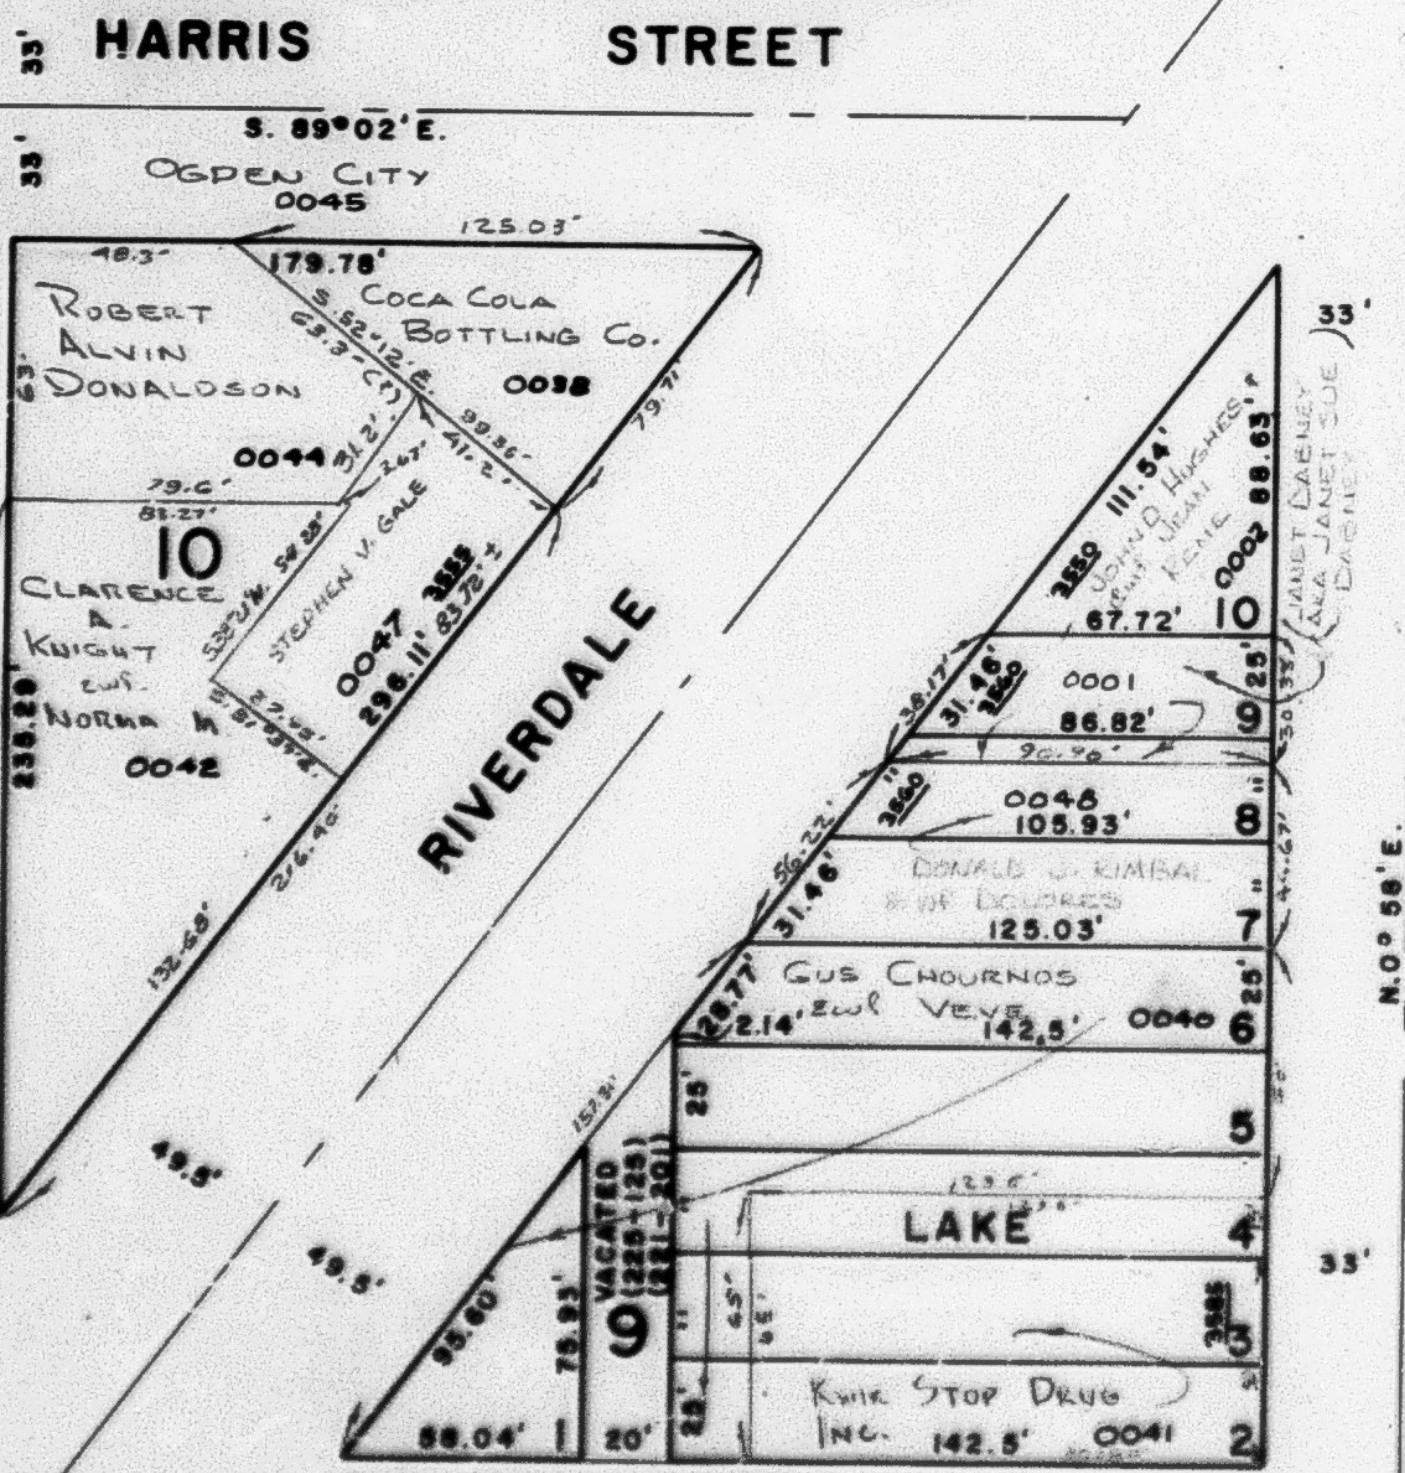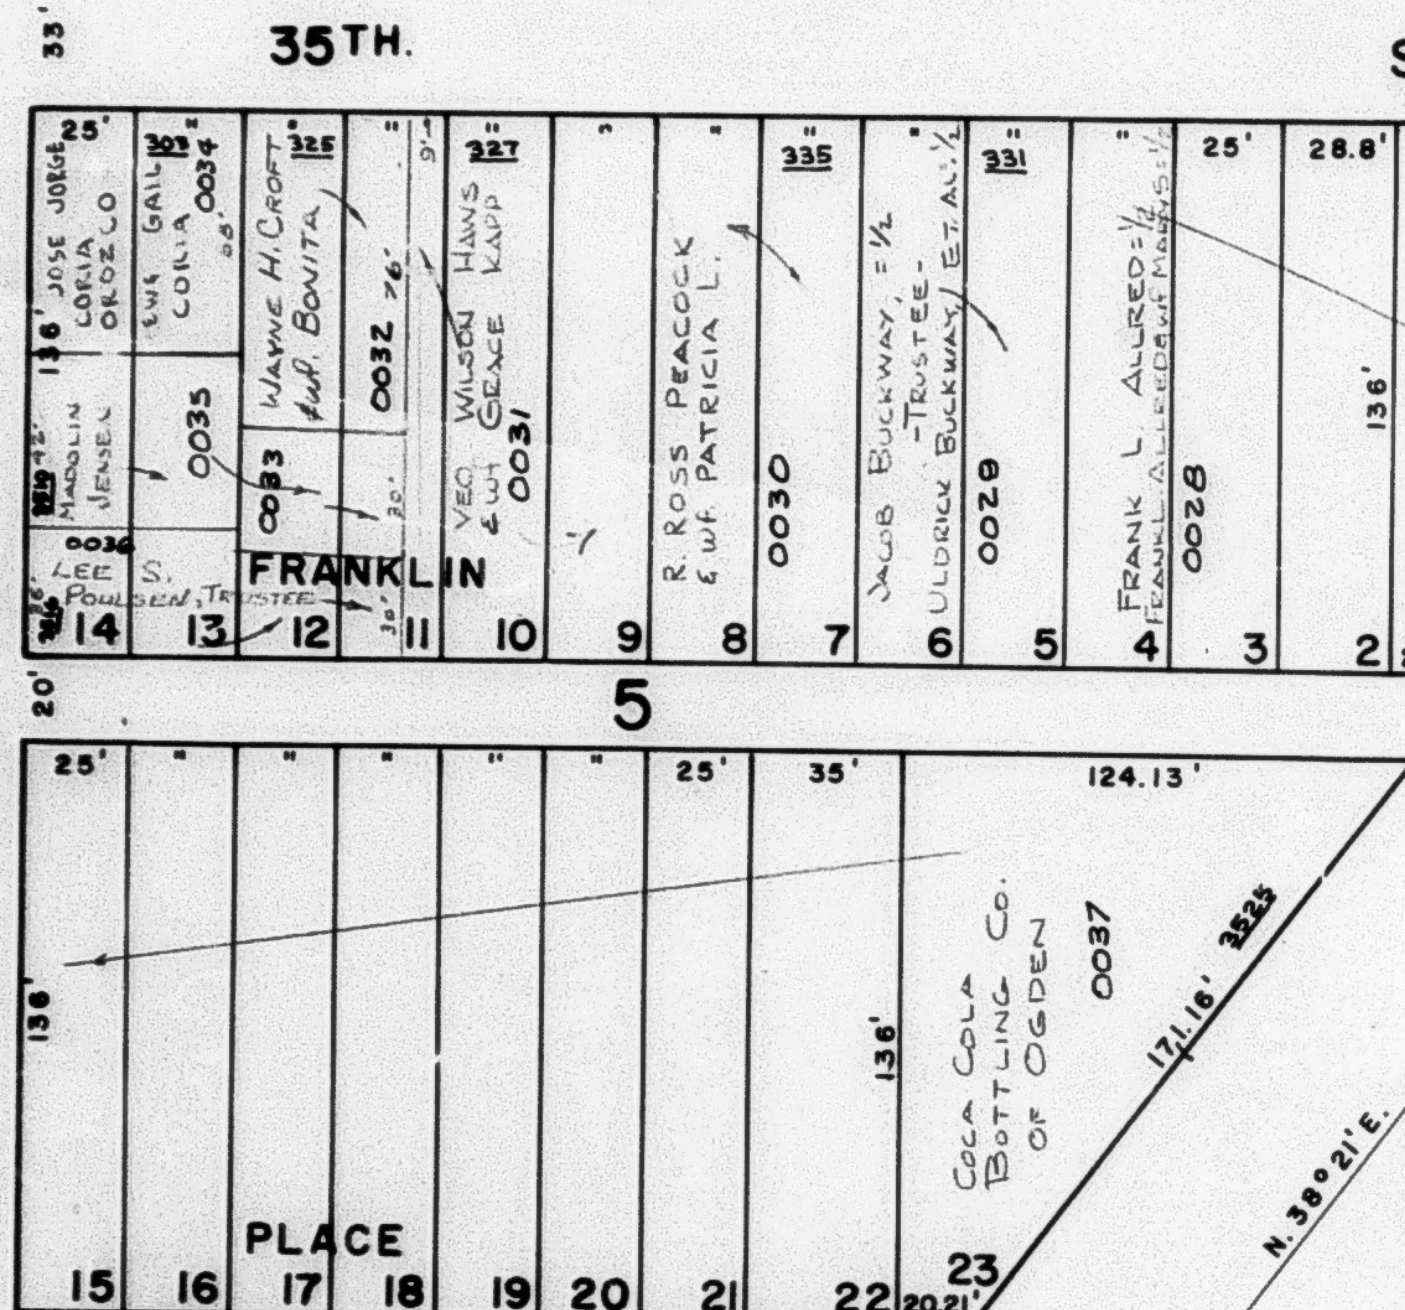

NOTE
DESC. DO NOT AGREE
BETWEEN ORIG. PLAT
& OGDEN CITY ENG. DEPT.


SEE P. 127

OGDEN CITY LIMITS

AVENUE

KIESEL

N. 0° 58' E.

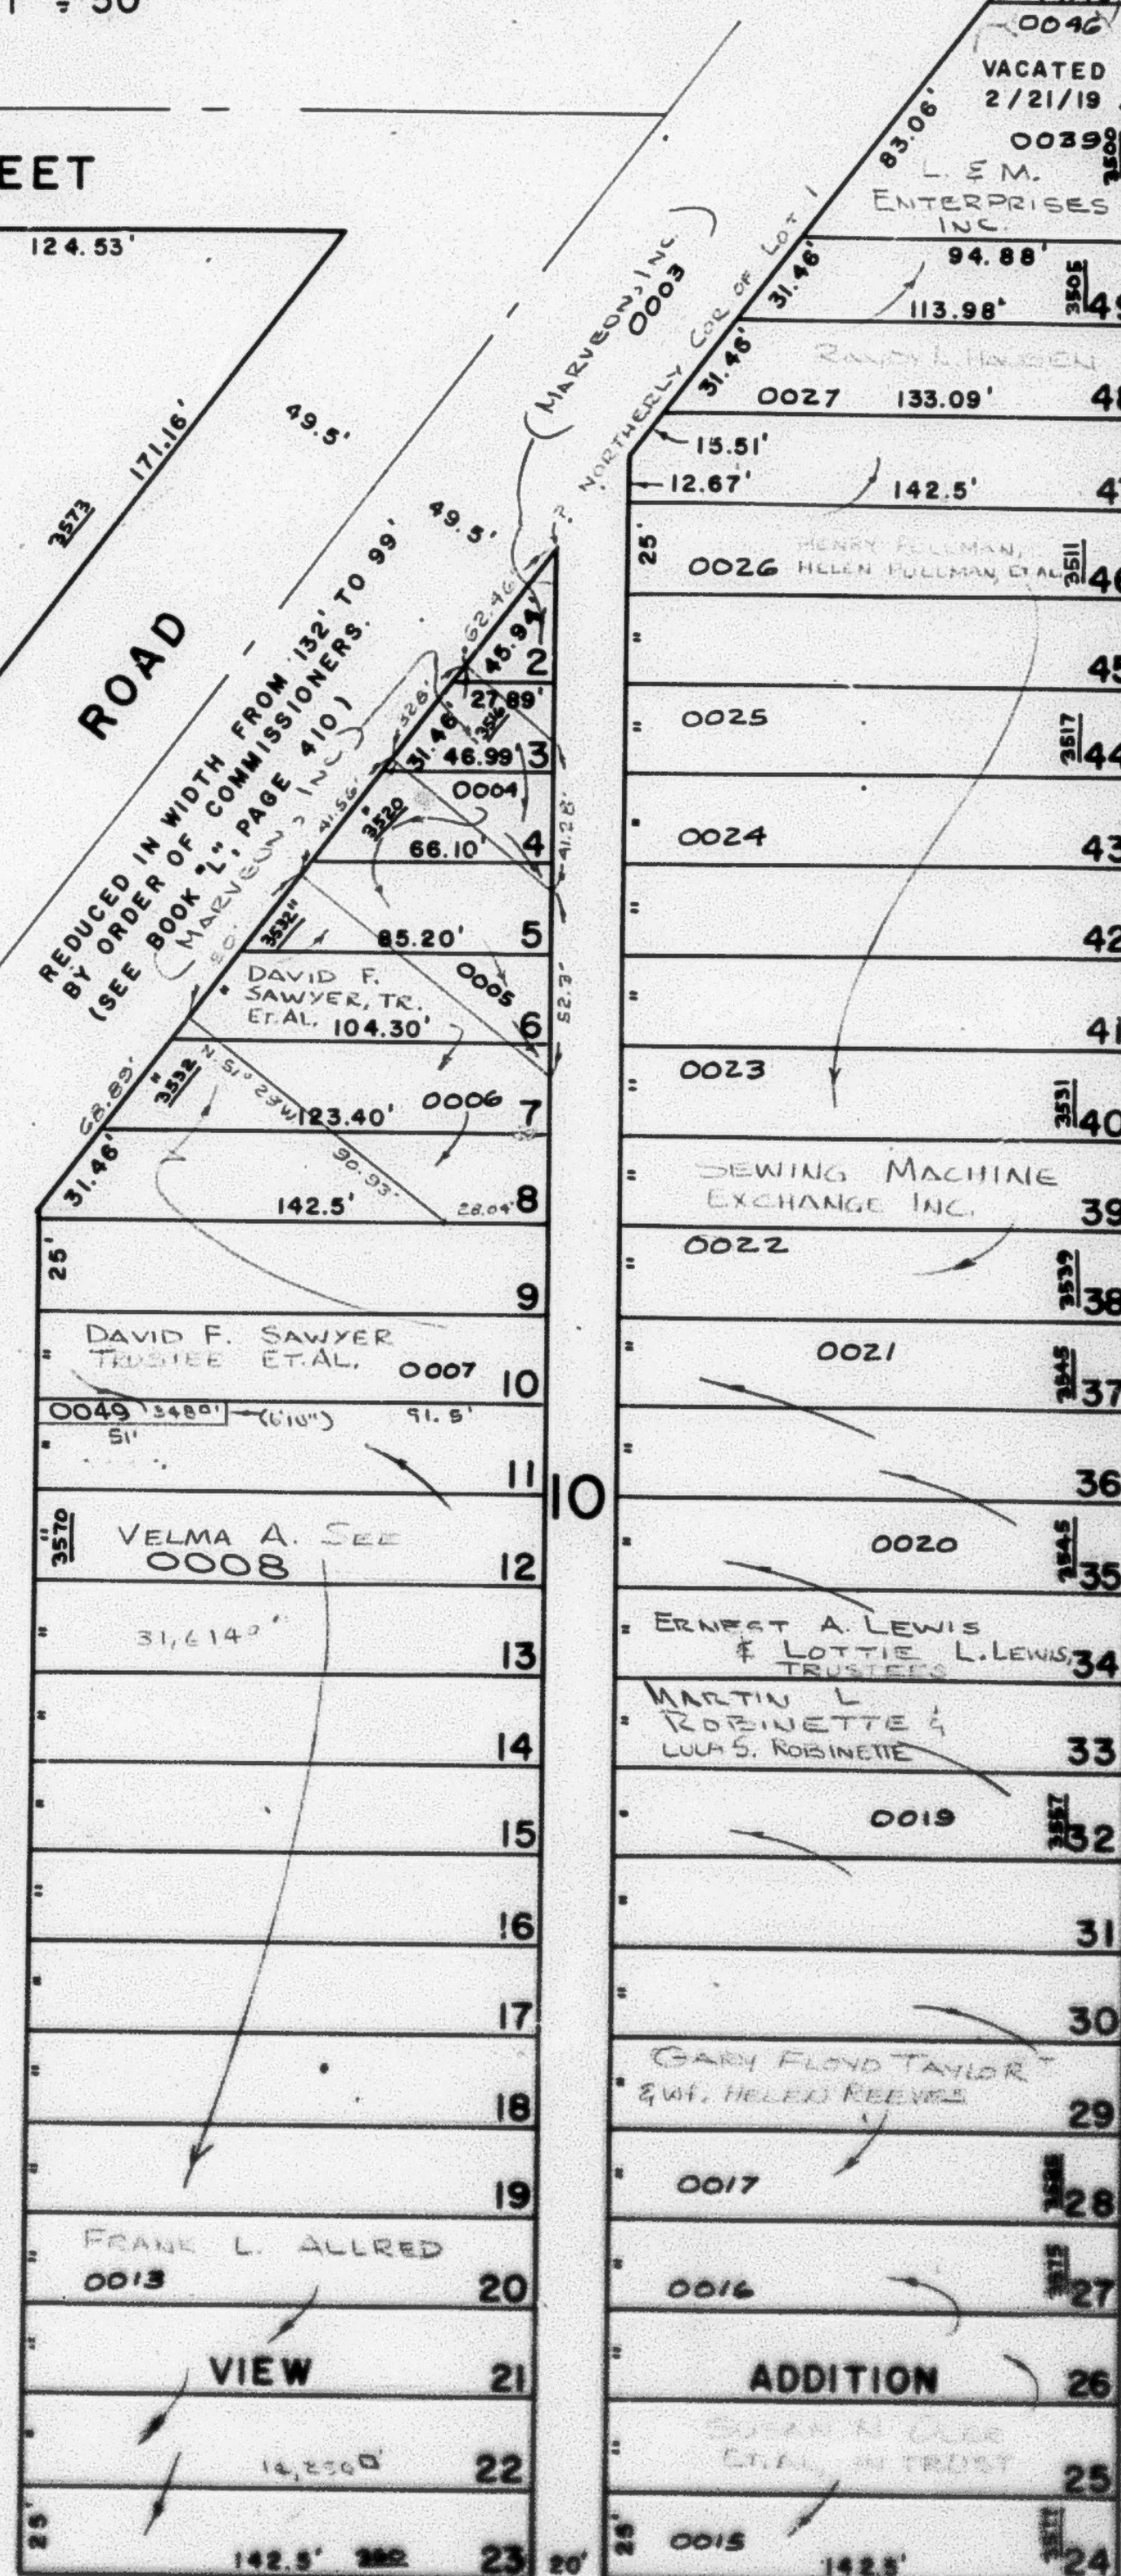

STREET