

PART OF S.E. 1/4 OF N.E. 1/4 OF SEC. 5, T.5N., R.1W., S.L.B. & M.


116

BLOCKS 8, 9 & 10 LAKE VIEW ADDITION BLOCKS 5 & 10 FRANKLIN PLACE

TAXING UNIT: 25

IN OGDEN CITY
SCALE 1" = 60'

SEE PAGE 118

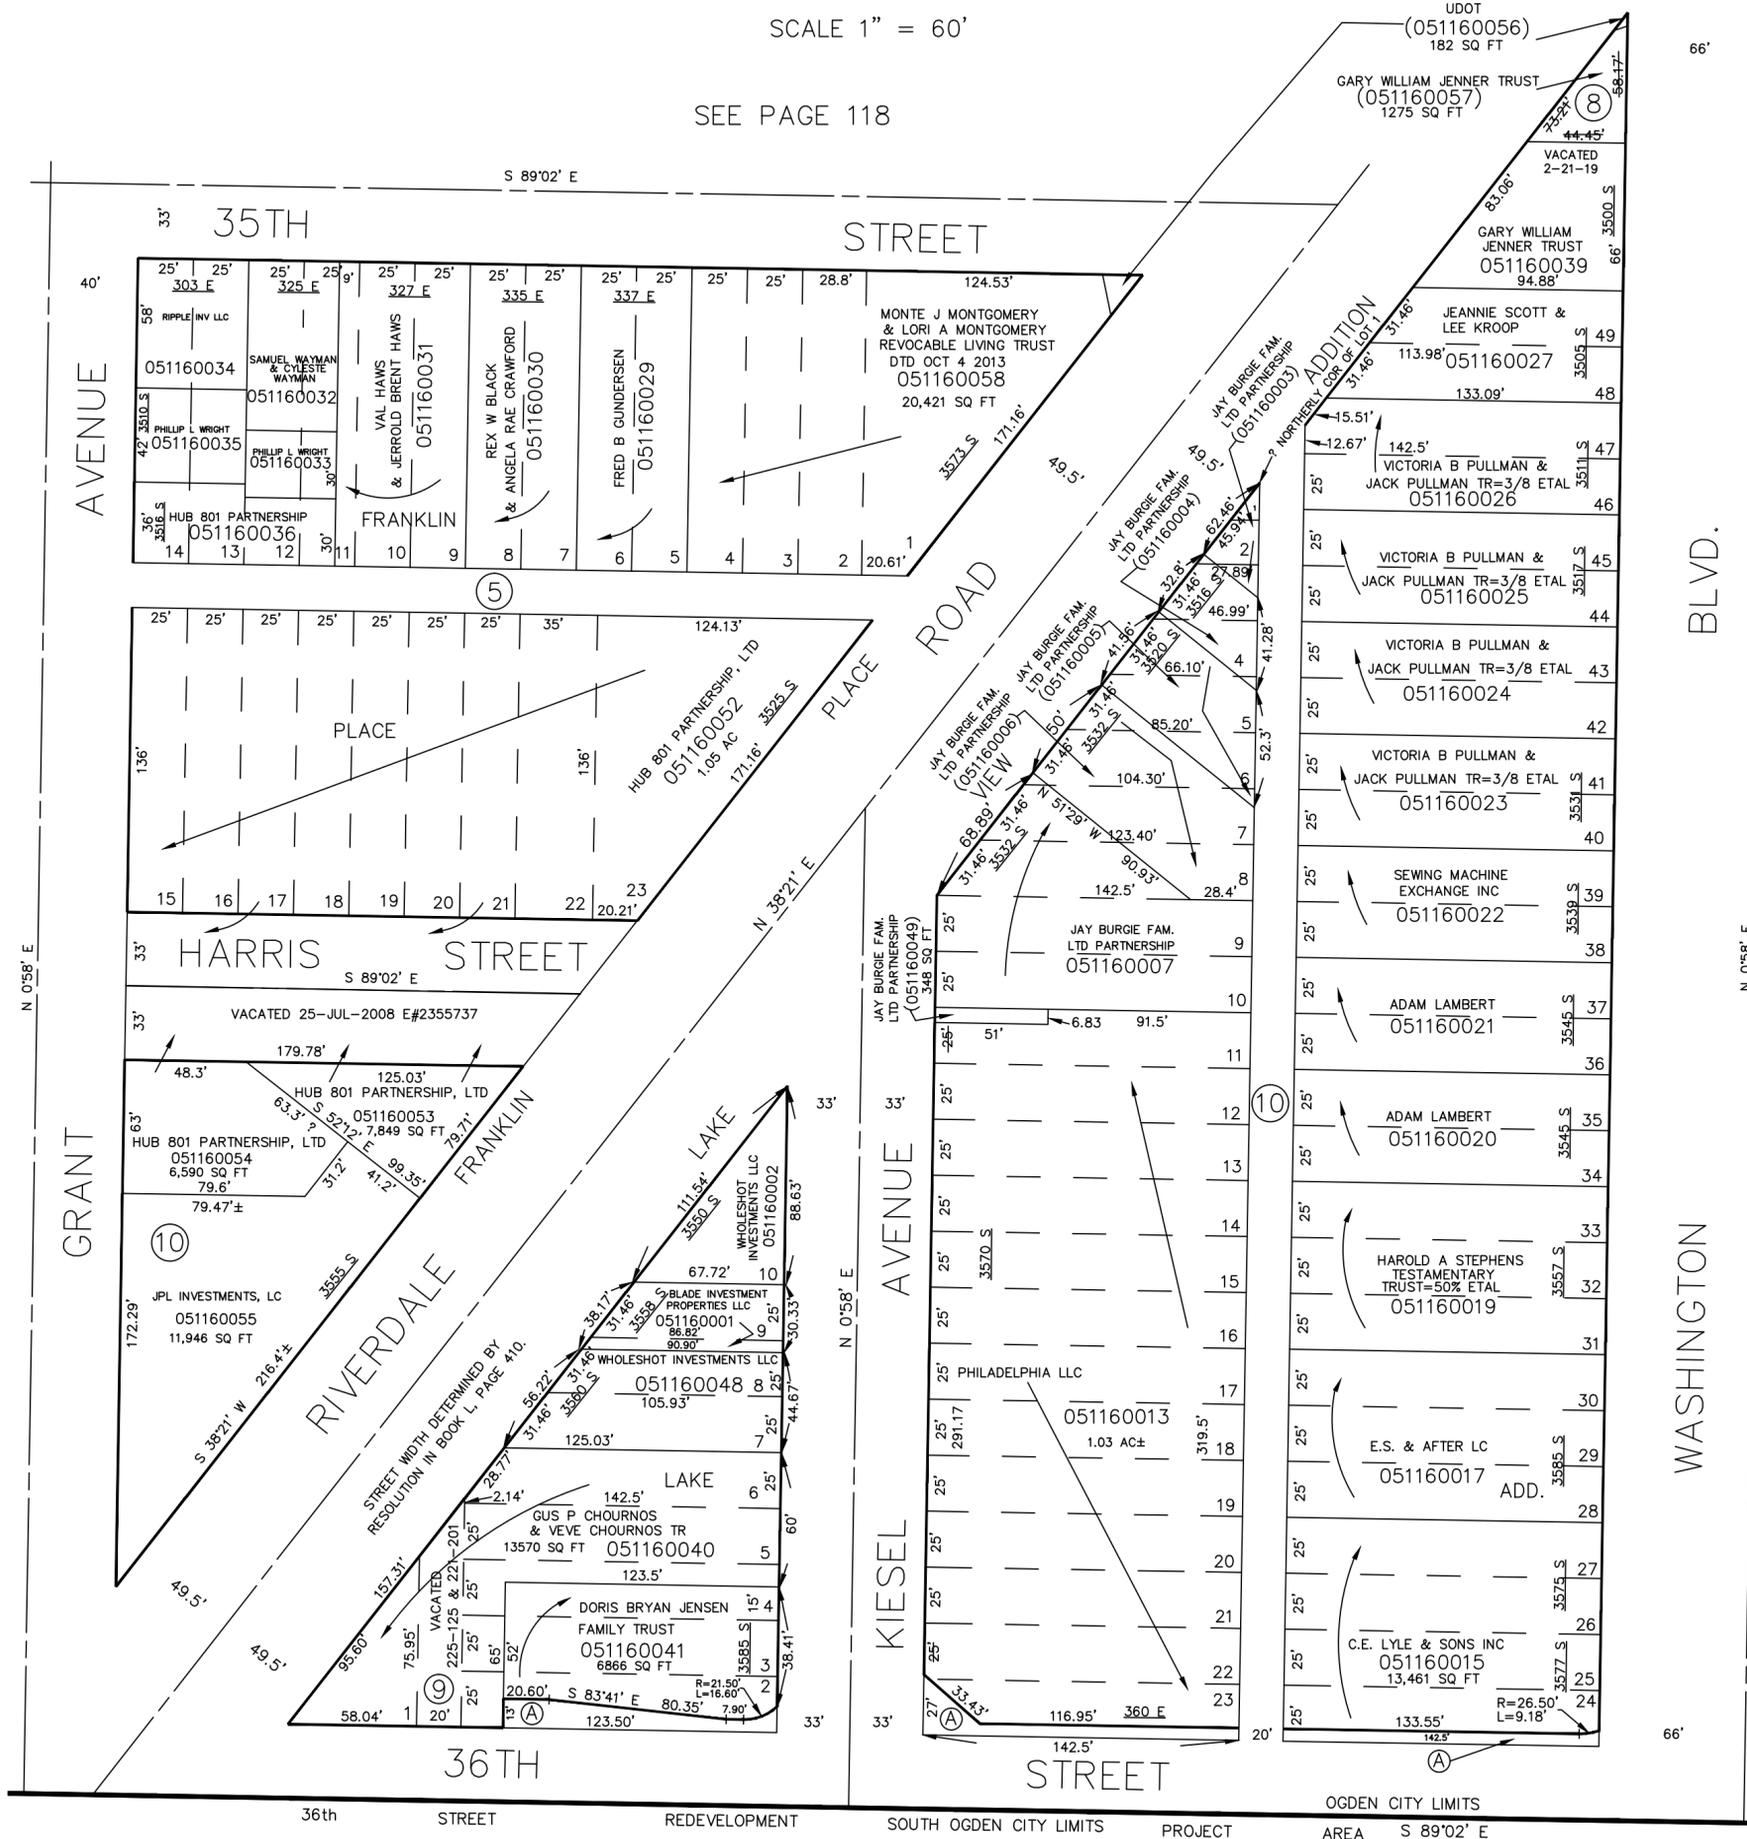

SEE PAGE 120

SEE PAGE 117

NOTE:
DESC. DO NOT AGREE
BETWEEN ORIGINAL PLAT
& OGDEN CITY ENG. DEPT.

SEE PAGE 127

FOR COMPLETE ENG. DATA SEE
ORIGINAL DEDICATION PLAT IN
BOOK 5, PAGE 5 & BOOK 5,
PAGE 40, OF RECORDS.