


PART OF S.W. 1/4 OF N.E. 1/4 OF SEC. 5, T.5N., R.1W., S.L.B. & M.
BLOCKS 2 & 3 FRANKLIN PLACE

TAXING UNIT: 25

IN OGDEN CITY
 SCALE 1" = 50'

SEE PAGE 113

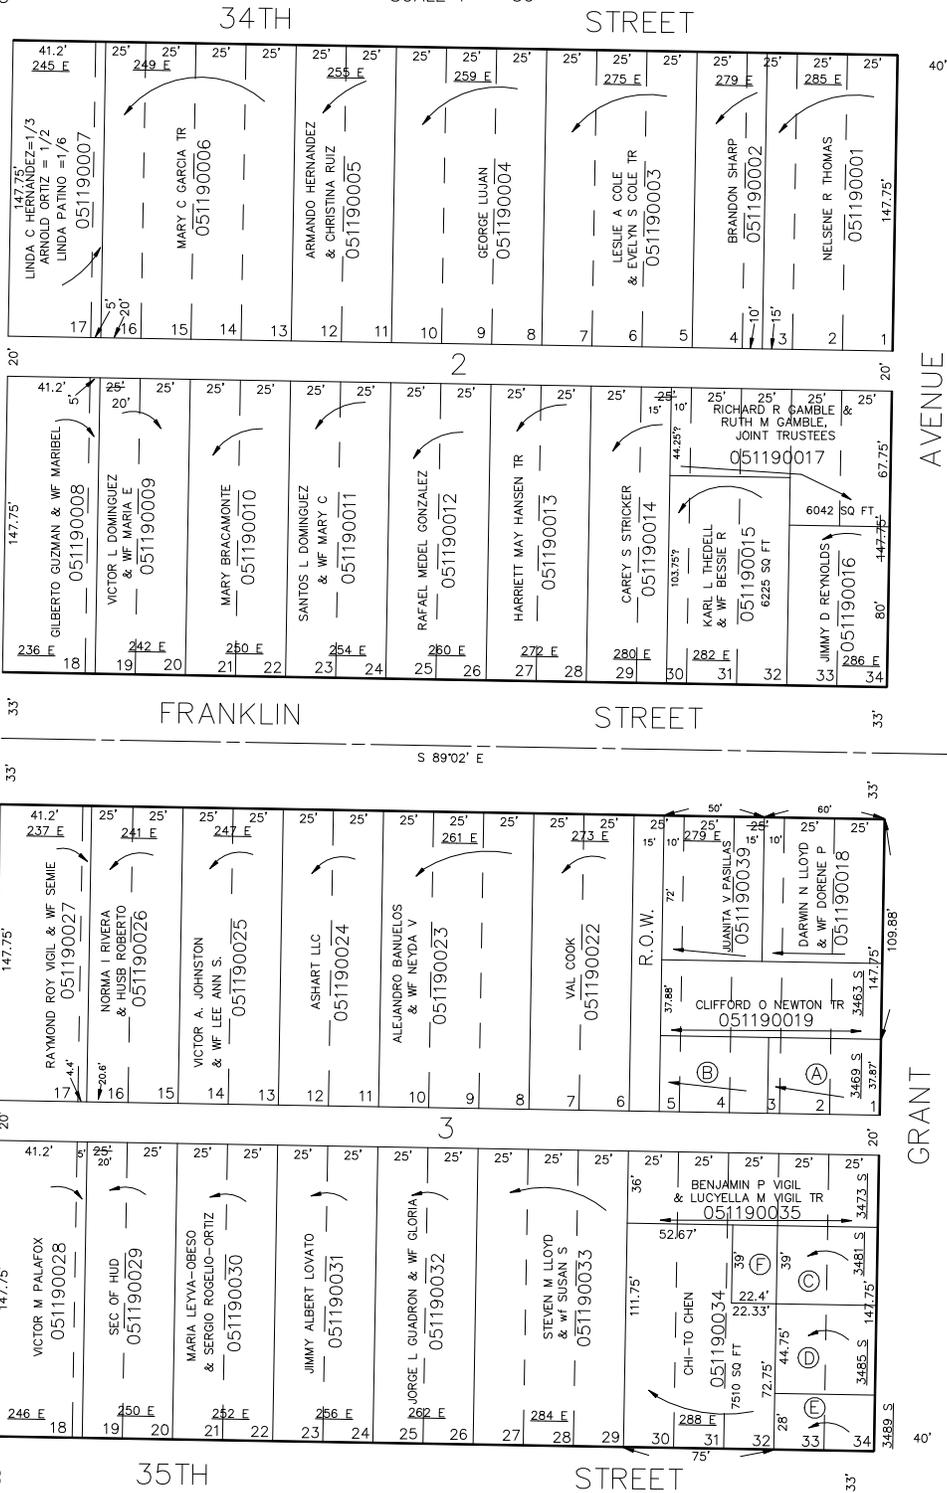

SEE PAGE 124

SEE PAGE 118

FOR COMPLETE ENG DATA SEE ORIGINAL DEDICATION PLAT IN BOOK 5, PAGE 40 OF RECORDS.

- (A) V V V I LIMITED PARTNERSHIP = 1/2 051190020
- (B) MURIEL LIDDELL RHODES (CLIFFORD O NEWTON TR--CLAIMS--) 051190021
- (C) MARION CARTER 051190036
- (D) IVAN W COURTNEY & WF JOYCE A 051190037
- (E) MARIA J RODRIGUEZ 051190038
- (F) MARION CARTER 051190040

SEE PAGE 120

S 89°02' E