


PART OF S.W. 1/4 OF N.E. 1/4 OF SEC. 5, T.5N., R.1W., S.L.B. & M.
BLOCKS 2 & 3 FRANKLIN PLACE

TAXING UNIT: 25

IN OGDEN CITY
 SCALE 1" = 50'

SEE PAGE 113

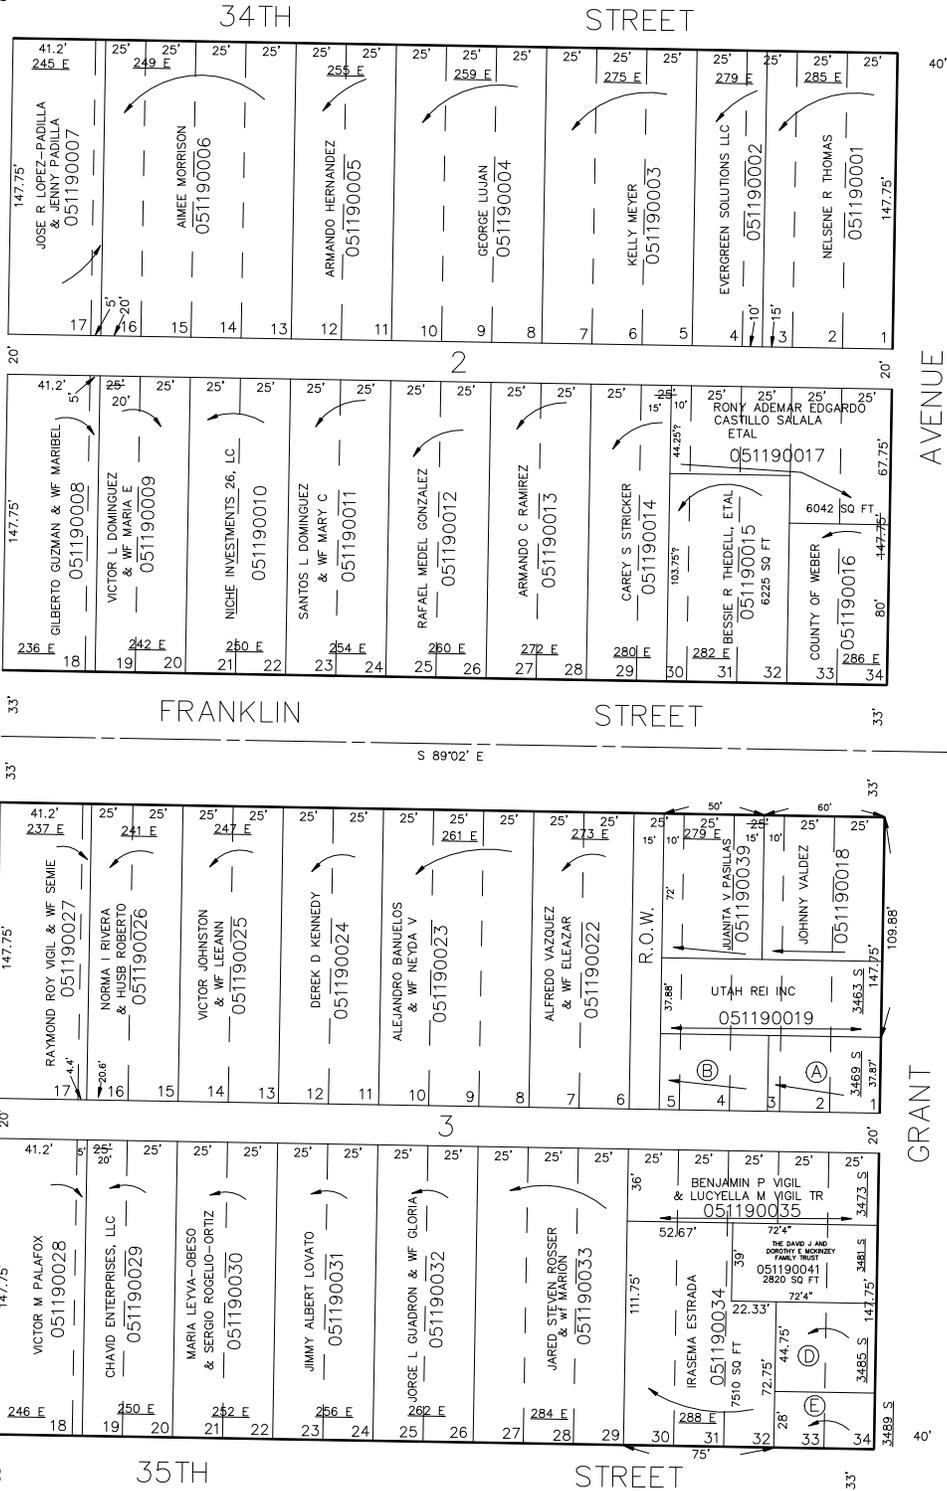

AVENUE

GRANT

SEE PAGE 124

SEE PAGE 118

FOR COMPLETE ENG DATA SEE ORIGINAL DEDICATION PLAT IN BOOK 5, PAGE 40 OF RECORDS.

(A) RANDY E WRIGHT
 051190020
 (B) MURIEL LIDDELL RHODES
 (CLIFFORD O NEWTON TR-CLAIMS-)
 051190021

(D) RANDALL BRUSO & IRA OWEN
 051190037
 (E) AWEAS AKBAR AL-QUADRI
 051190038