

BLOCKS 6 & 9 FRANKLIN PLACE

TAXING UNIT: 25


IN OGDEN CITY

PREFIX: 05-120

SCALE 1" = 50'

SEE P. 119

S. 89° 02' E.

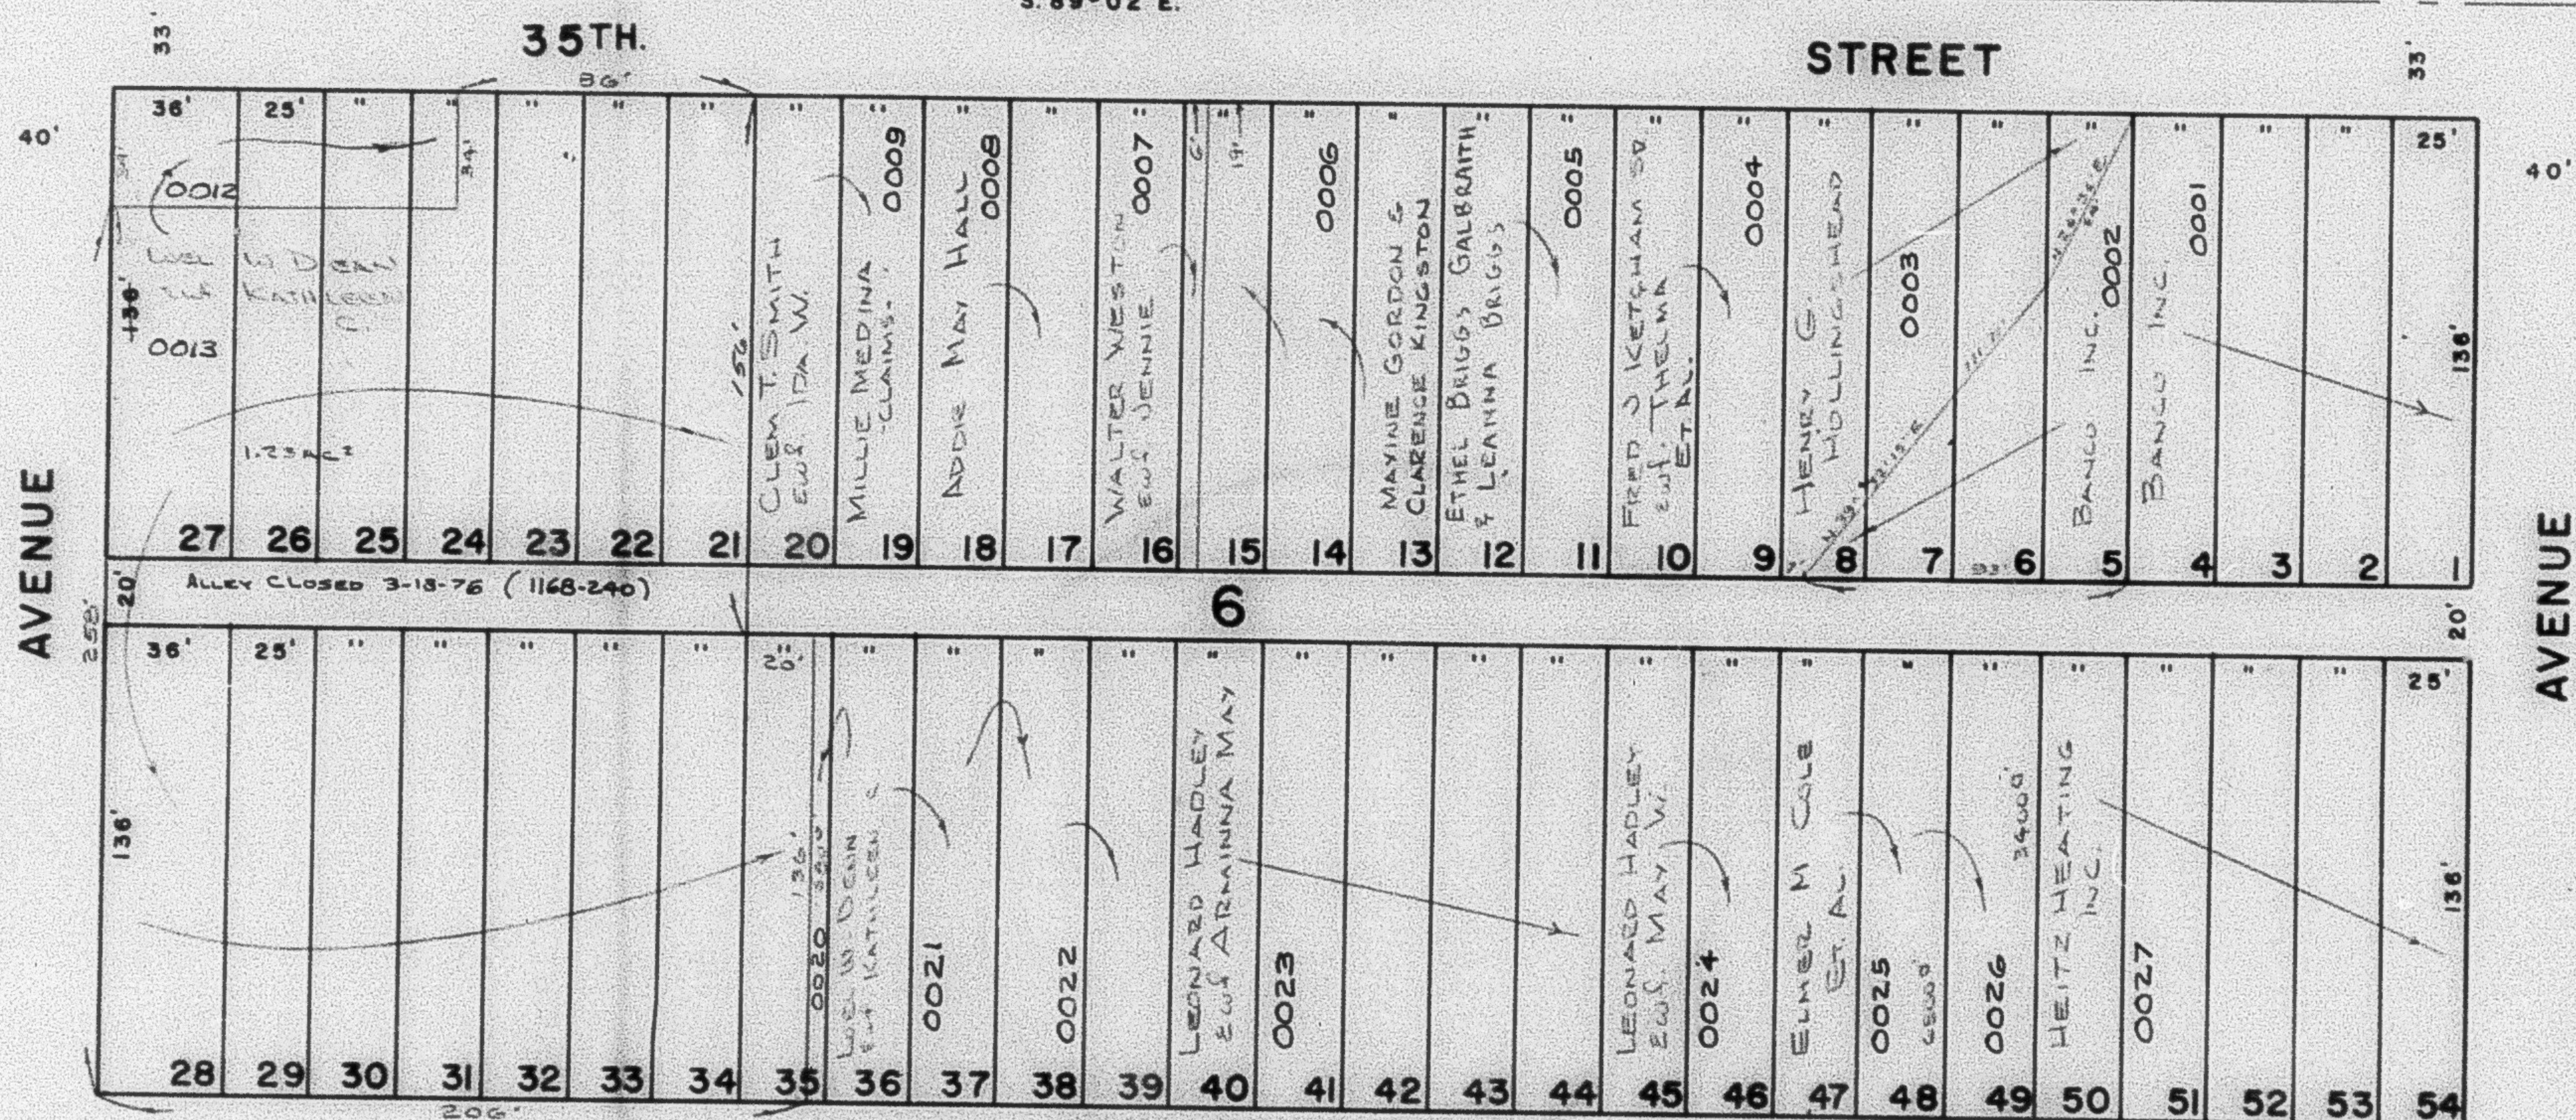

S. 89° 02' E.

HARRIS

STREET

27 26 25 24 23 22 21 20 19 18 17 16 15 14 13 12 11 10 9 8 7 6 5 4 3 2 1

0039
WEL W DEAN
EWS KATHLEEN C

0038
WEL W DEAN
EWS KATHLEEN C

0037
LUCIA DUSTIN

0036
LUCIA DUSTIN

0035
GLEN S CHARD
EWS PATRICIA M.

0034
PATRICIA MORTENSEN
ET AL -CLAIMS-

0033
HAROLD E SEAMAN
EWS NITA M.

0032
RAYMOND D HILL
EWS JEAN

0031
JOHN J WEBER
EWS RUTH W.

0030
VERNON R CARMEL
EWS DINE C.

0029
GEORGE H JONES
EWS BEVERLY
RAMSON

0028
GEORGE H JONES
EWS BEVERLY
RAMSON

9

LINCOLN

STREET

28 29 30 31 32 33 34 35 36 37 38 39 40 41 42 43 44 45 46 47 48 49 50 51 52 53 54

0040
GEORGE H JONES
EWS BEVERLY
RAMSON

0041
LUCIA DUSTIN

0042
WEL W DEAN
EWS KATHLEEN C

0043
WEL W DEAN
EWS KATHLEEN C

0044
RUSSELL CALVIN
KIMBLE EWS
AMER L.

0045
KATHERINE R FIELDS

0046
DALE OWEN EARL
& ELSIE WING

0047
JAMES R. SHERIDAN
EWS RENESKE

0048
DONALD L WEBER
EWS MARILYN C.

0049
FAME INVESTMENTS

0050
MILLER

0051
LEILA E MARTIN

0052
GEORGE M
MCMILLAN

36TH.

STREET

SEE P. 122

W.F.J. 8-70

SEE P. 121

N. 0° 58' E.

SEE P. 116

N. 0° 58' E.

5