

PART OF THE SW 1/4 OF NE 1/4 OF SEC. 5, T.5N, R.1W., S.L.B. & M.

120

BLOCKS 6 & 9 FRANKLIN PLACE

IN OGDEN CITY

SCALE 1" = 50'

TAXING UNIT: 25

SEE PAGE 119




 OGDEN CITY CORP

 051200055

 2741 SQ FT

 (FOR THE WEDDING OF 30TH ST)

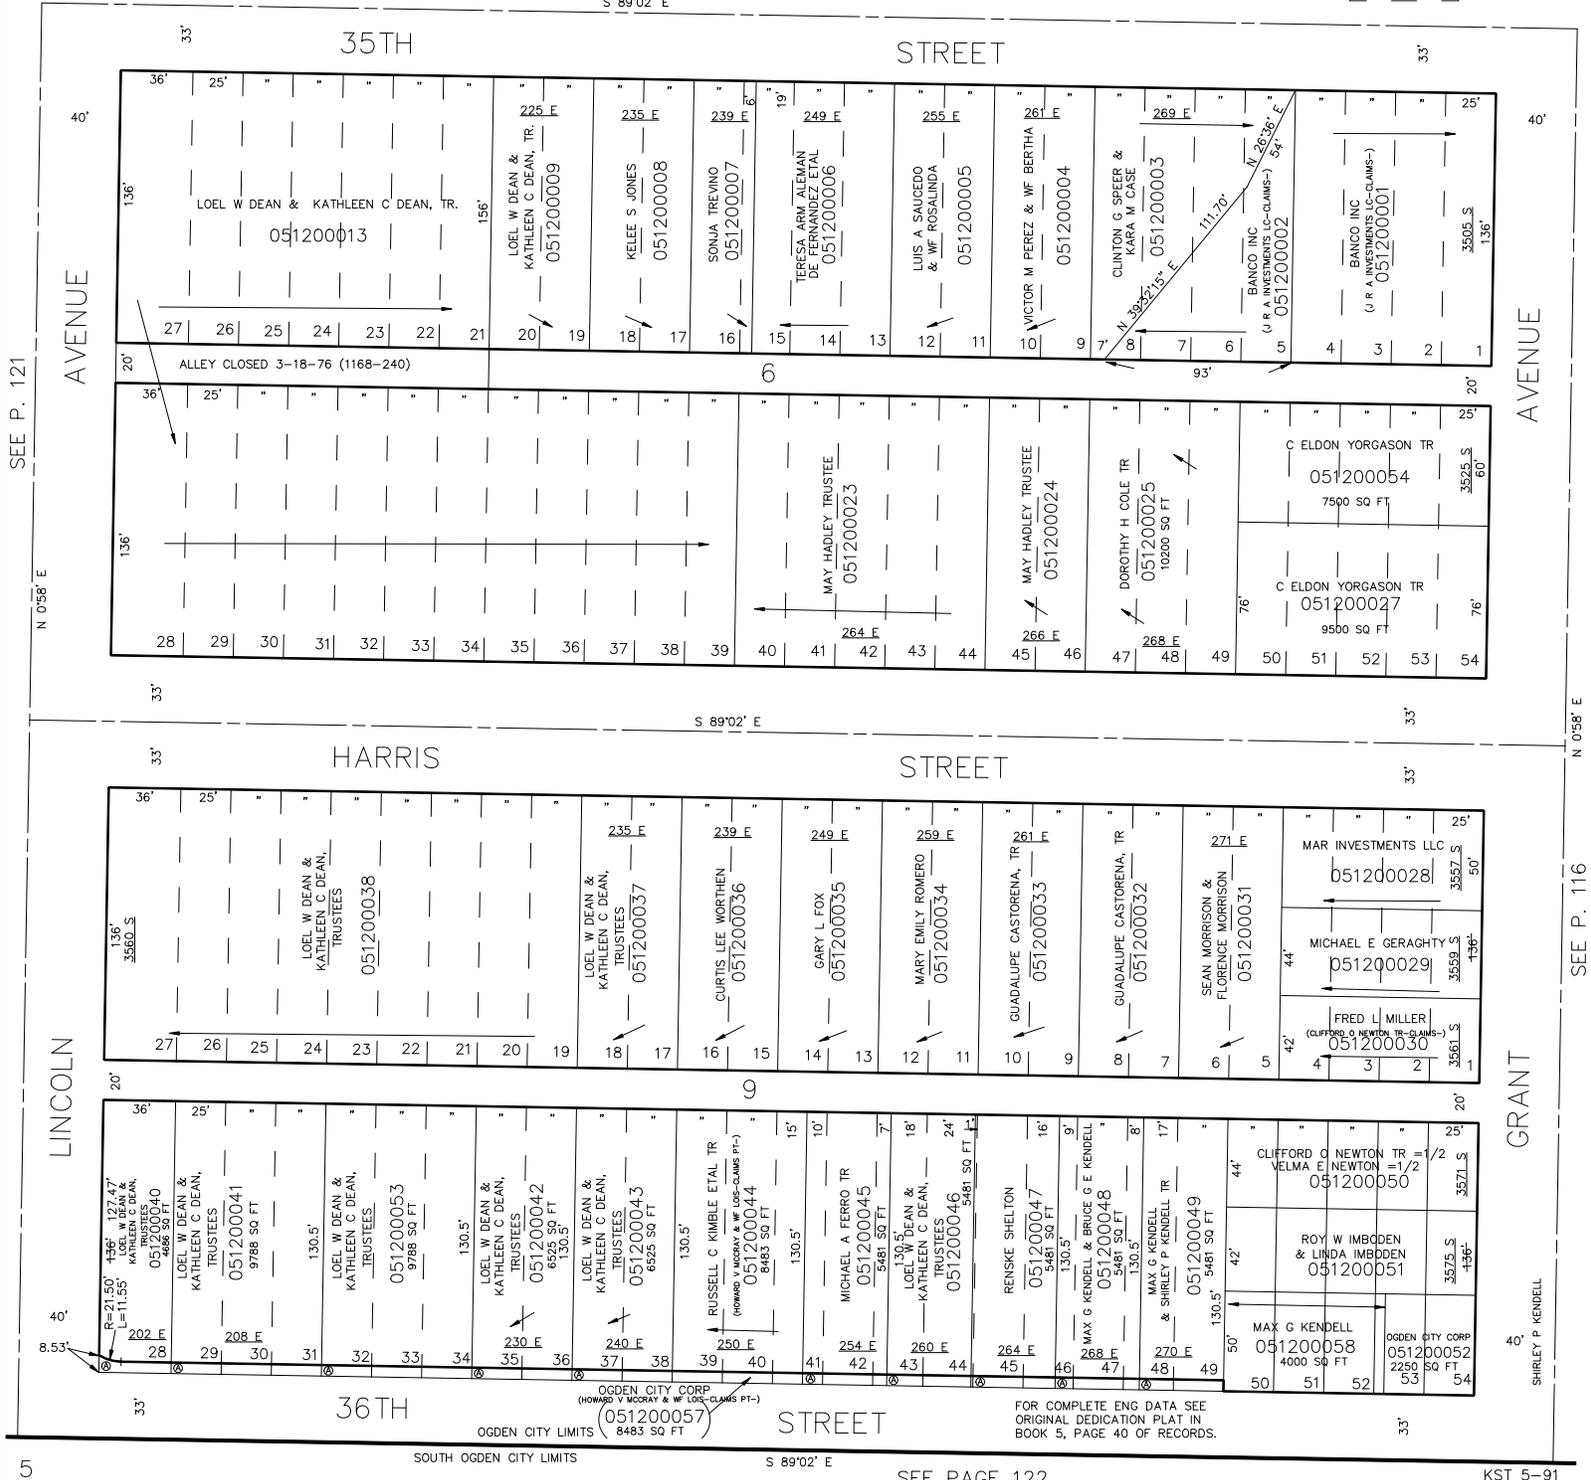

SEE P. 121

SEE P. 116

5

KST 5-91

SEE PAGE 122

FOR COMPLETE ENG DATA SEE

 ORIGINAL DEDICATION PLAT IN

 BOOK 5, PAGE 40 OF RECORDS.

OGDEN CITY CORP

 (HOWARD V. MORROW & Wf. LOS-CLAMS PT-)

 051200057

 8483 SQ FT

SOUTH OGDEN CITY LIMITS

STREET

S 89°02' E