

PART OF THE SW 1/4 OF NE 1/4 OF SEC. 5, T.5N, R.1W., S.L.B. & M.

120


# BLOCKS 6 & 9 FRANKLIN PLACE

IN OGDEN CITY  
SCALE 1" = 50'

TAXING UNIT: 25

SEE PAGE 119

OGDEN CITY CORP  
051200055  
2741 SQ FT  
(FOR THE WEDDING OF 30TH ST)

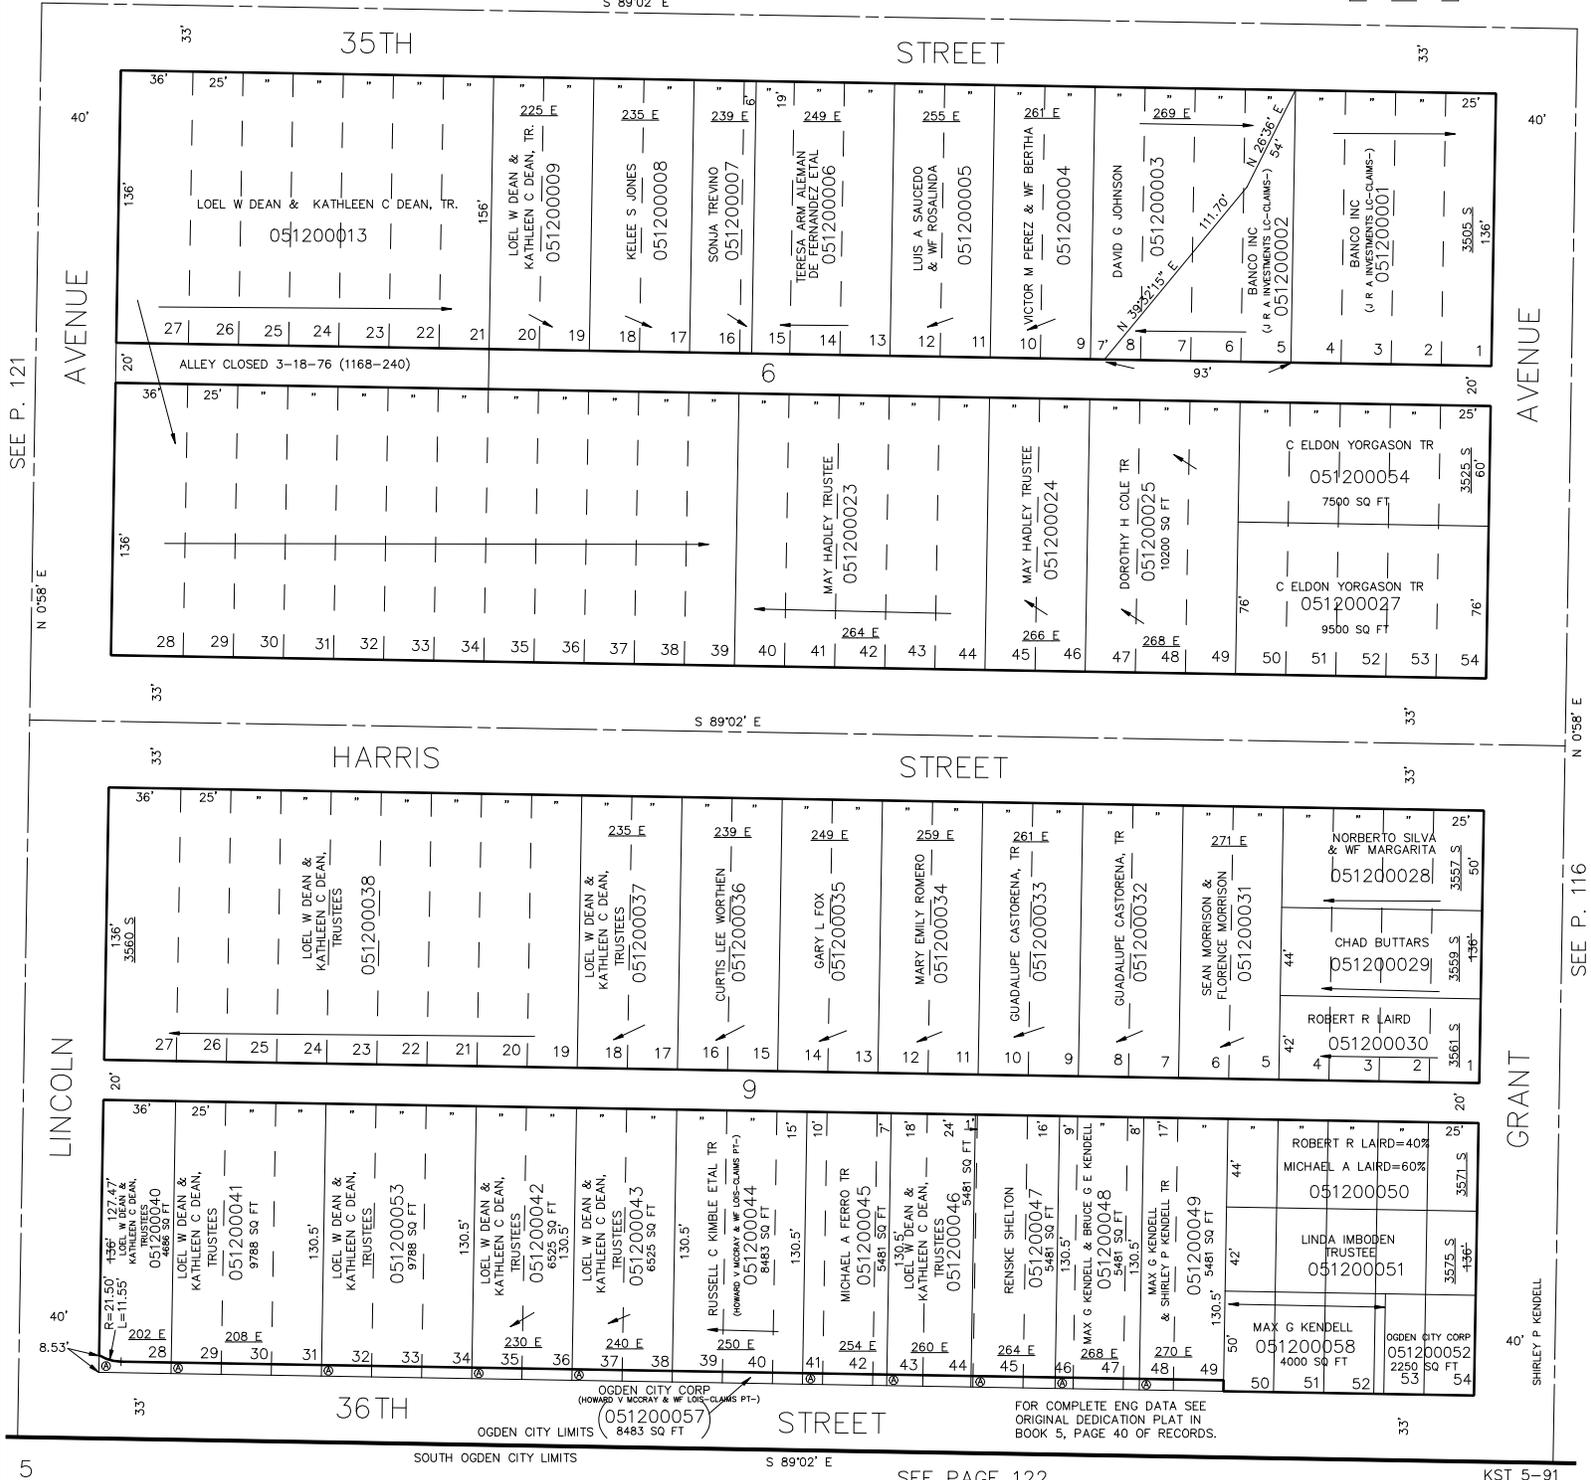

SEE P. 121

SEE P. 116

GRANT AVENUE

SHIRLEY P. KENDELL

36TH STREET

STREET

FOR COMPLETE ENG DATA SEE ORIGINAL DEDICATION PLAT IN BOOK 5, PAGE 40 OF RECORDS.

SEE PAGE 122

KST 5-91

5