

PART OF THE SW 1/4 OF NE 1/4 OF SEC. 5, T.5N, R.1W., S.L.B. & M.

120

BLOCKS 6 & 9 FRANKLIN PLACE


IN OGDEN CITY

SCALE 1" = 50'

TAXING UNIT: 25

SEE PAGE 119

OGDEN CITY CORP
051200055
2741 SQ FT
(FOR THE WEDDING OF 30TH ST)

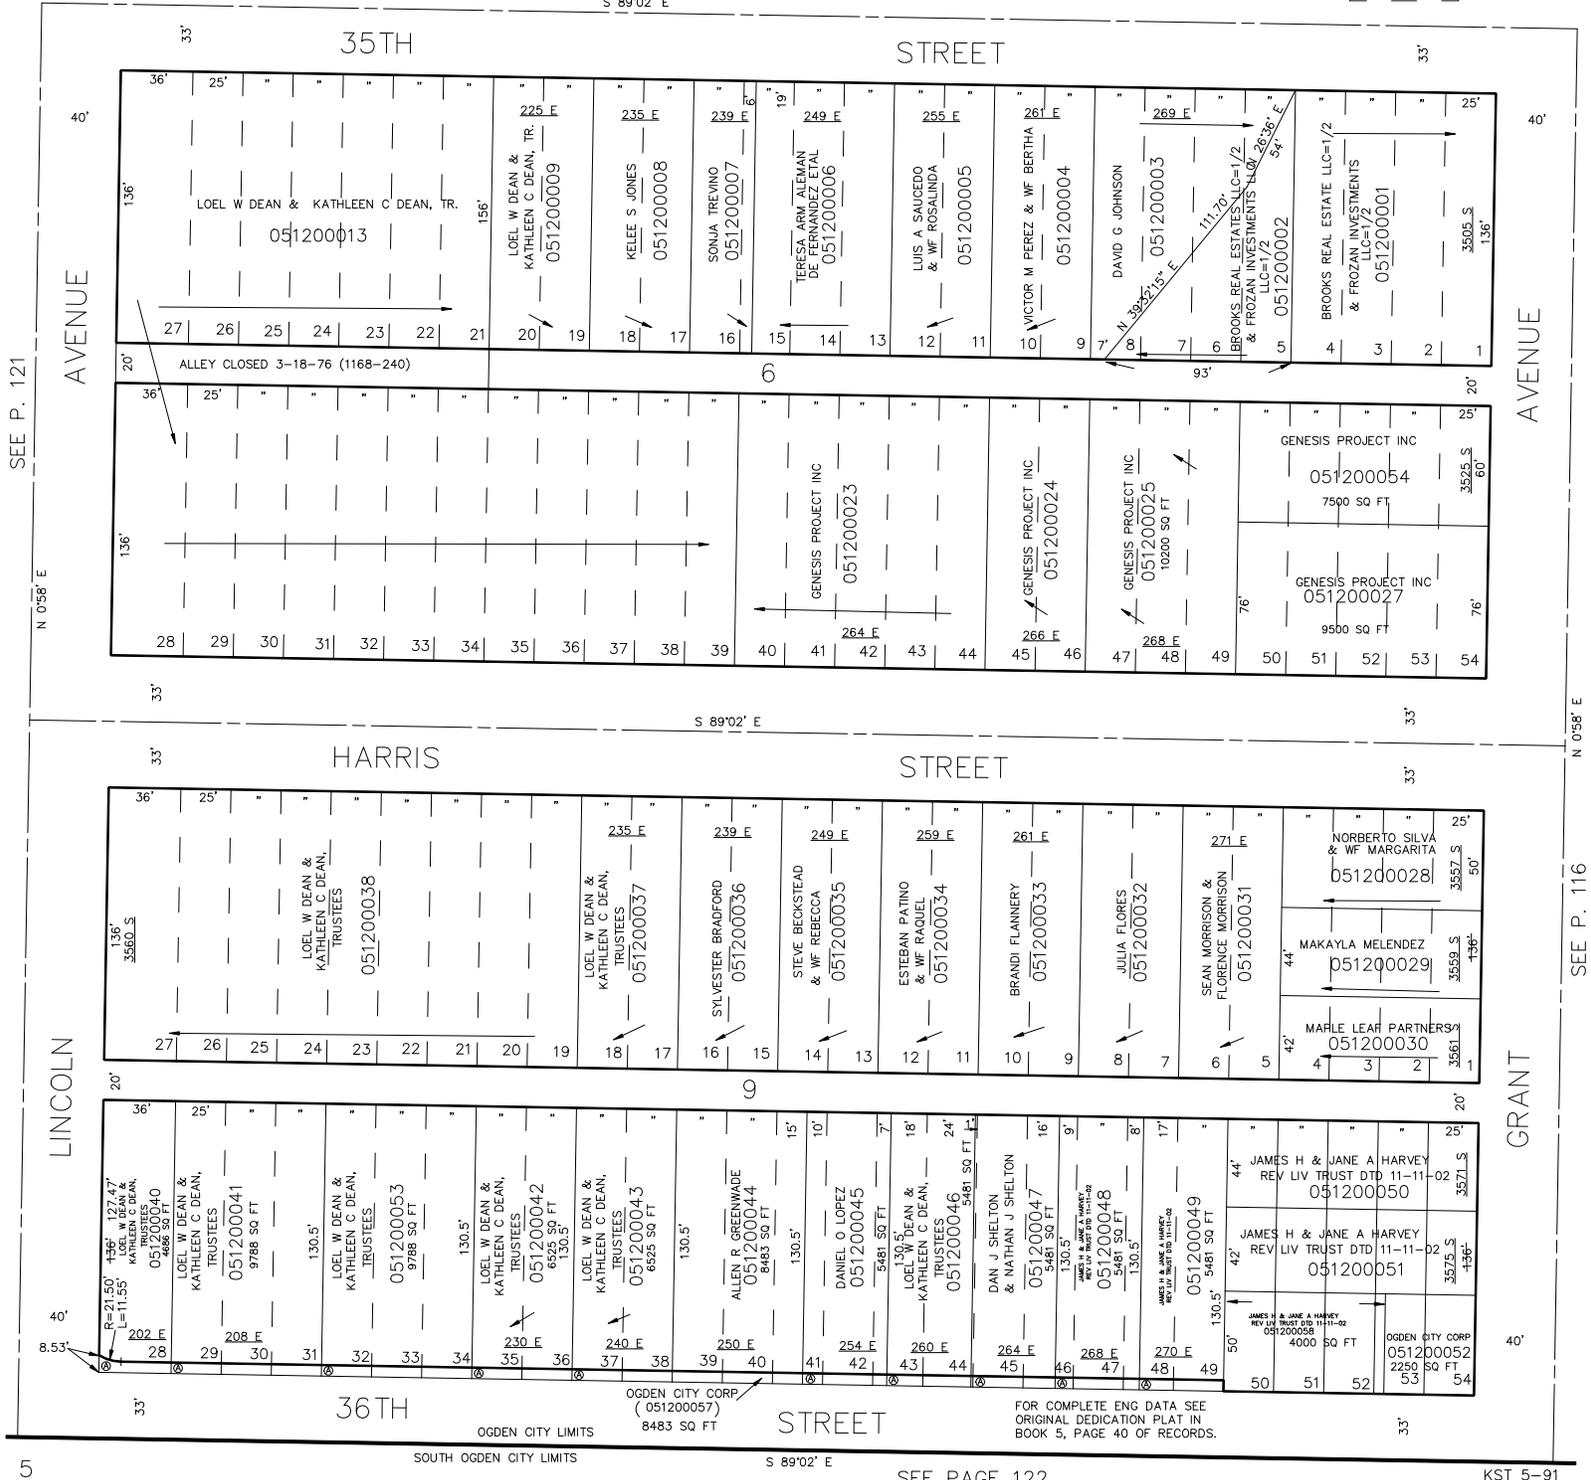

SEE P. 121

N 0°58' E

SEE P. 116

GRANT AVENUE

N 0°58' E

5

SOUTH OGDEN CITY LIMITS

S 89°02' E

SEE PAGE 122

KST 5-91

FOR COMPLETE ENG DATA SEE ORIGINAL DEDICATION PLAT IN BOOK 5, PAGE 40 OF RECORDS.