

PART OF S.W. 1/4 OF N.E. 1/4 OF SECTION 5, T.5N., R.1W., S.L.B. & M.

121

BLOCKS 7 & 8 FRANKLIN PLACE

IN OGDEN CITY

TAXING UNIT: 25


SCALE 1" = 50'

SEE PAGE 124

NOTE:
* OGDEN CITY ENG. DEPT. PLATS
* ORIGINAL DED. PLAT

SEE PAGE 125

SEE PAGE 120

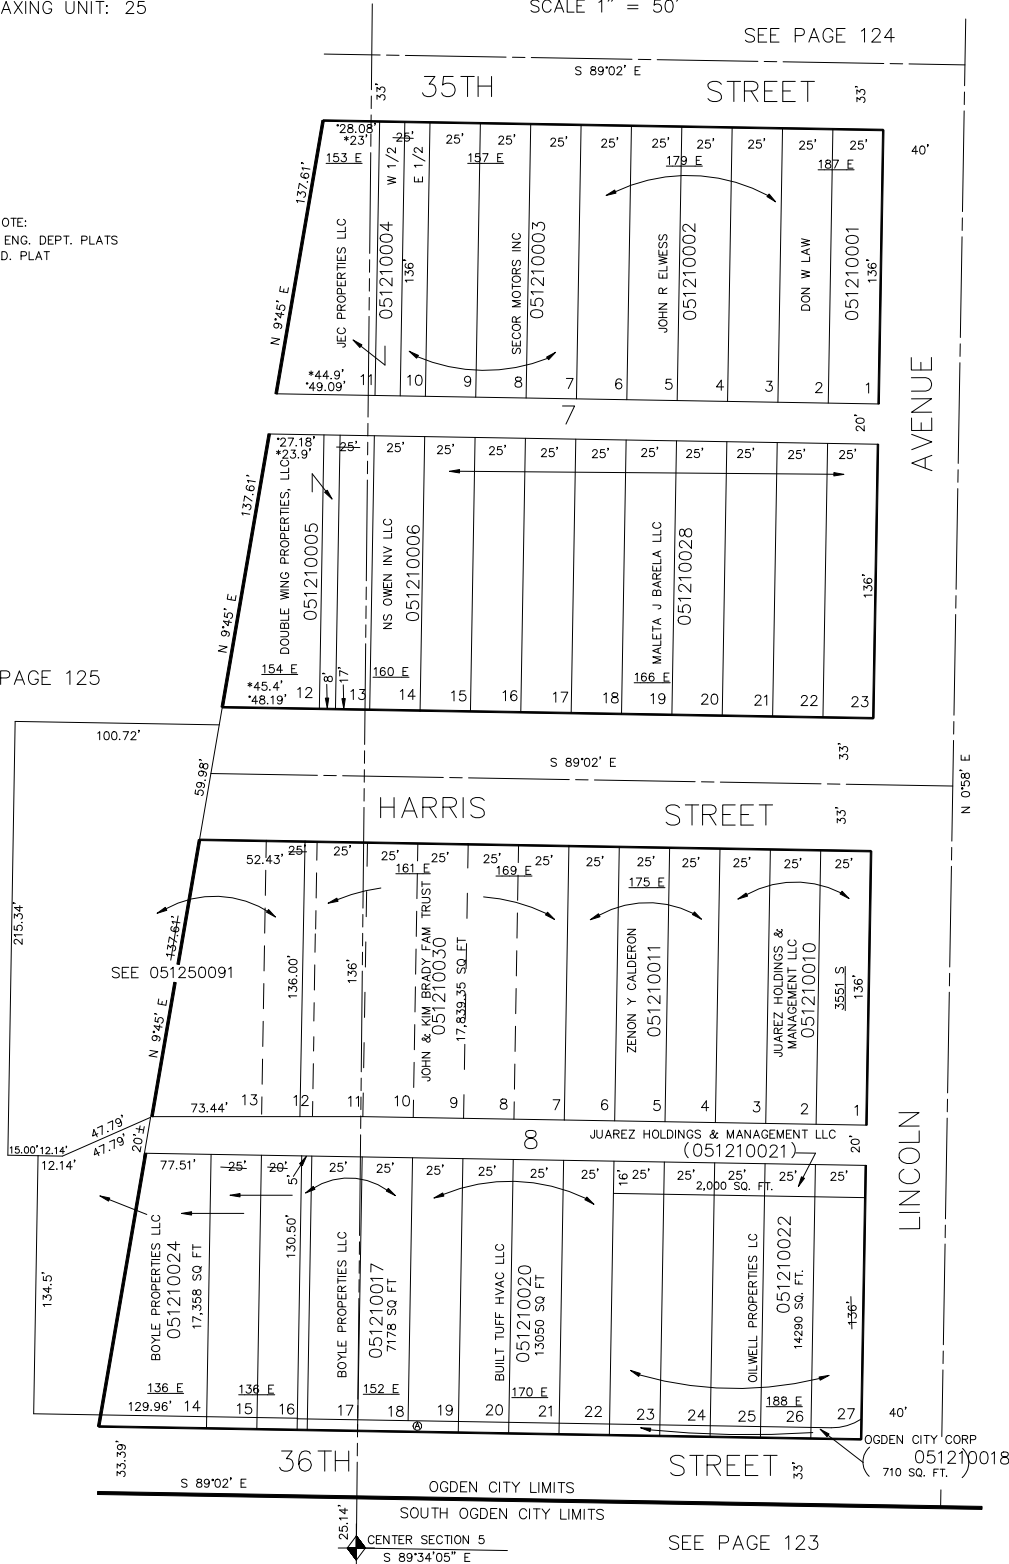

FOR COMPLETE ENG DATA SEE
ORIGINAL DEDICATION PLAT IN
BOOK 5, PAGE 40 OF RECORDS.

OGDEN CITY CORP
051210023
1945 SQ. FT.
(FOR THE WEEDING OF 36TH ST)

SEE PAGE 123

LHK 5-91