

PART OF S.W. 1/4 OF N.E. 1/4 OF SECTION 5, T.5N., R.1W., S.L.B. & M.

121

# BLOCKS 7 & 8 FRANKLIN PLACE

IN OGDEN CITY

SCALE 1" = 50'


TAXING UNIT: 25

SEE PAGE 124

NOTE:  
\* OGDEN CITY ENG. DEPT. PLATS  
\* ORIGINAL DED. PLAT

SEE PAGE 125

SEE PAGE 120

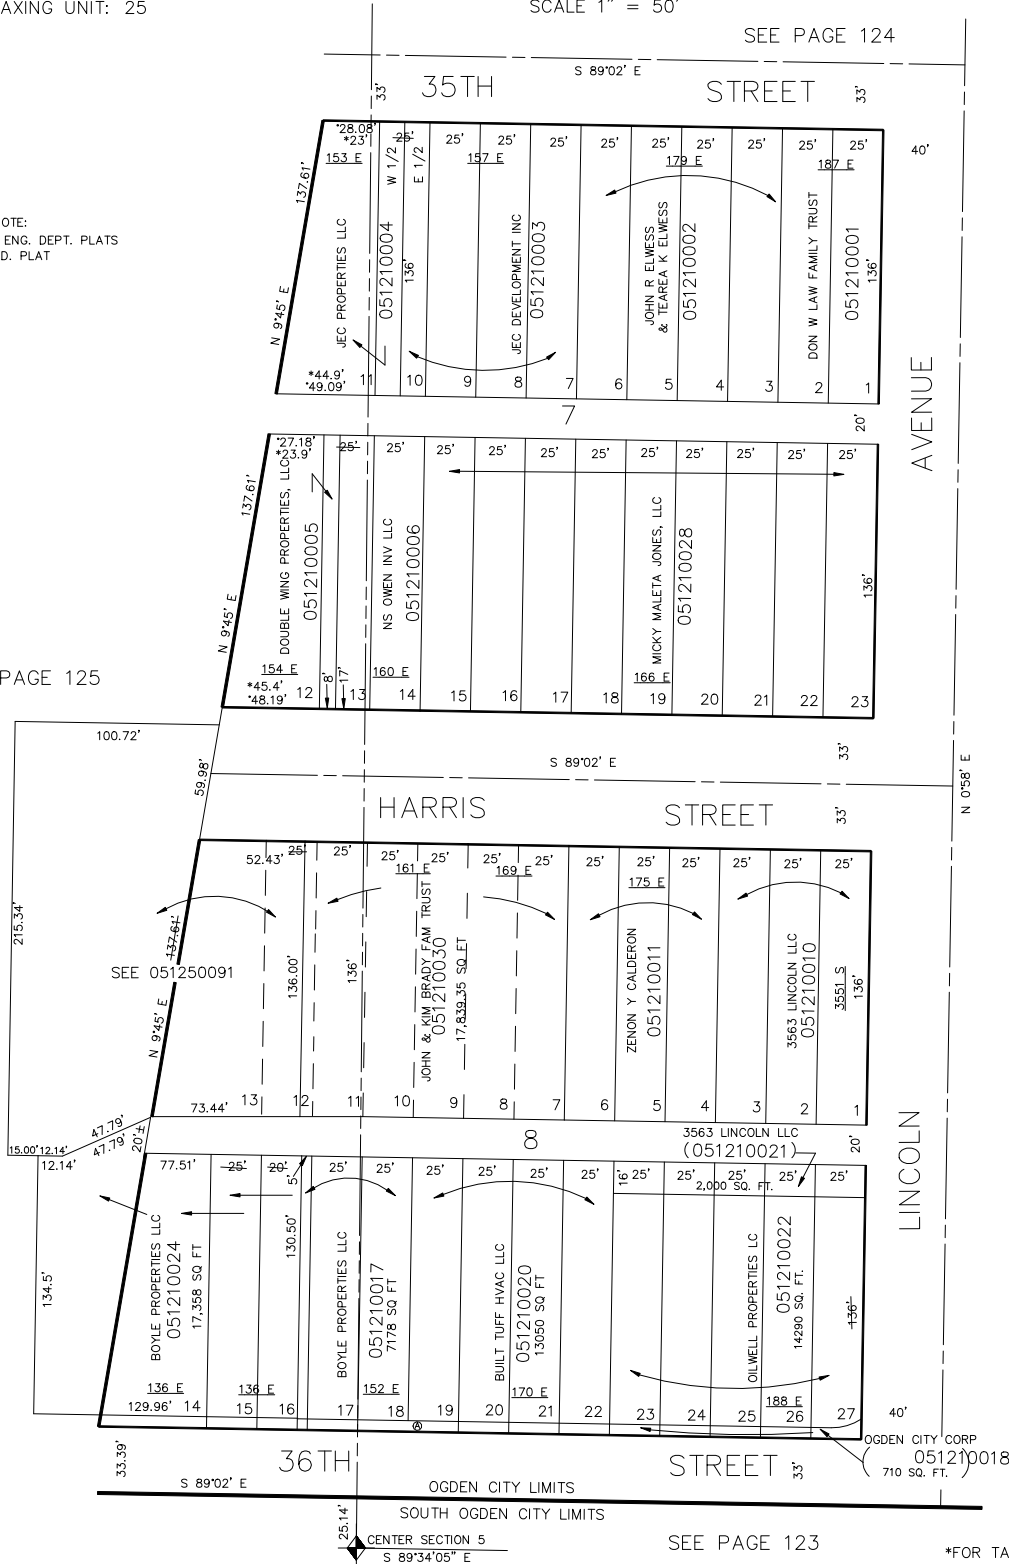

FOR COMPLETE ENG DATA SEE  
ORIGINAL DEDICATION PLAT IN  
BOOK 5, PAGE 40 OF RECORDS.

(A) OGDEN CITY CORP  
051210023  
1945 SQ. FT.  
(FOR THE WIDENING OF 36TH ST)

\*FOR TAX PURPOSES ONLY\*

LHK 5-91