

PART OF N.W. 1/4 OF S.E. 1/4 OF SEC. 5, T.5N., R.1W., S.L.B. & M.

122


BLOCK 11, FRANKLIN PLACE

IN SOUTH OGDEN CITY

TAXING UNIT: 27

SCALE 1" = 50'

SEE PAGE 120

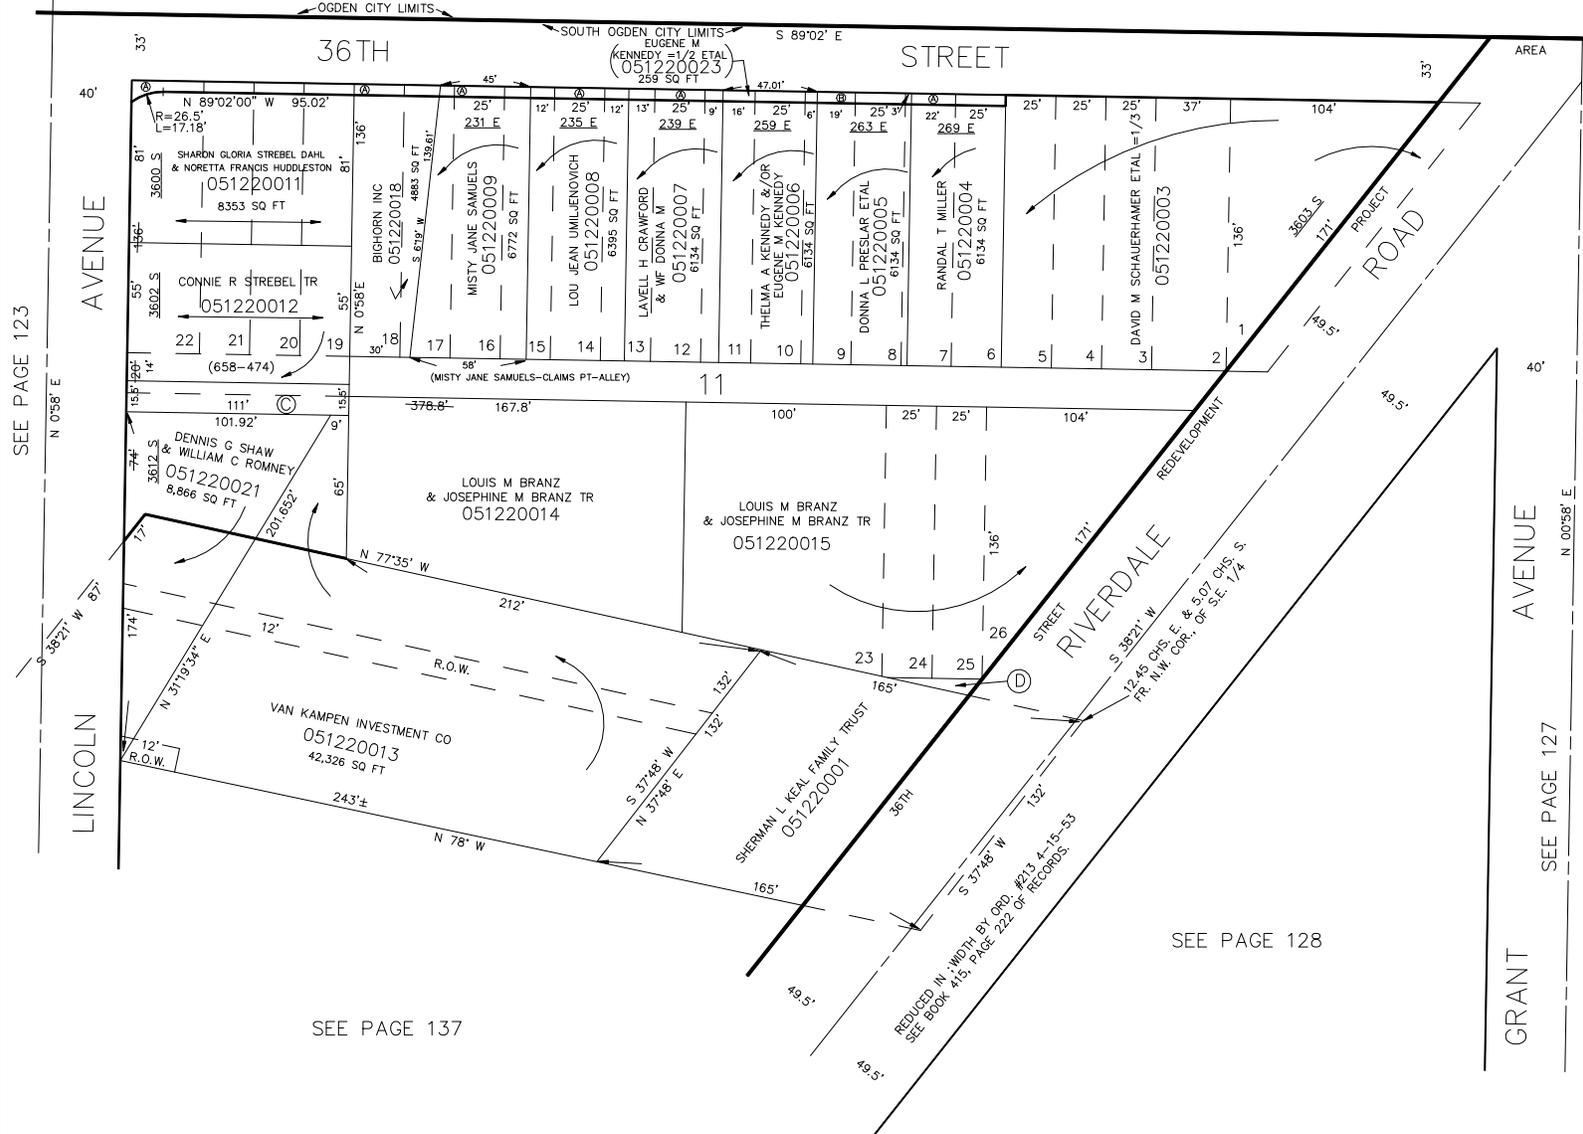

SEE PAGE 123

SEE PAGE 127

SEE PAGE 128

SEE PAGE 137

A	SOUTH OGDEN CITY CORP 051220024 7909 SQ FT (FOR THE WIDENING OF 36TH ST)	B	SOUTH OGDEN CITY CORP 051220025 259 SQ FT (FOR THE WIDENING OF 36TH ST)	C	CONNIE R STREBEL 051220020 1720 SQ FT	D	LOUIS M BRANZ & JOSEPHINE M BRANZ TR 051216016
---	---	---	--	---	---	---	---

FOR COMPLETE ENG DATA SEE ORIGINAL DEDICATION PLAT IN BOOK 5, PAGE 40 OF RECORDS.