

PART OF N.W. 1/4 OF S.E. 1/4 OF SEC. 5, T.5N., R.1W., S.L.B. & M.

122


BLOCK 11, FRANKLIN PLACE

IN SOUTH OGDEN CITY

TAXING UNIT: 27

SCALE 1" = 50'

SEE PAGE 120

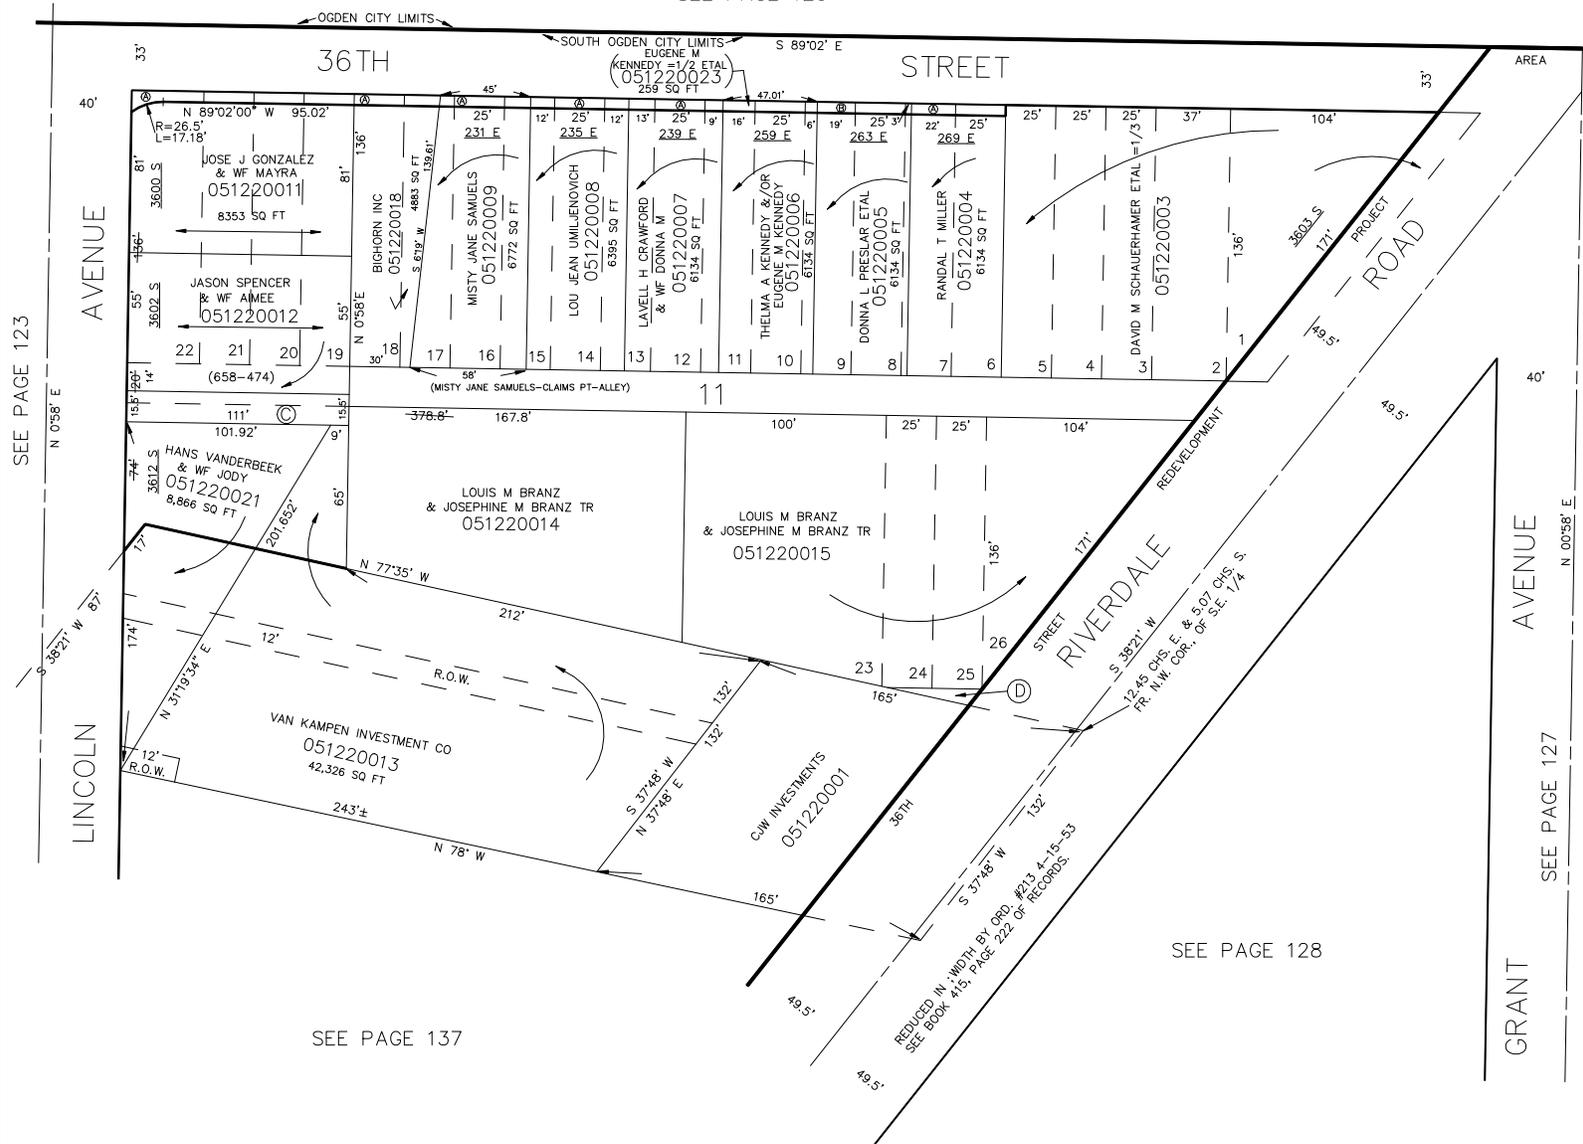

SEE PAGE 123

SEE PAGE 127

SEE PAGE 128

SEE PAGE 137

A	SOUTH OGDEN CITY CORP	B	SOUTH OGDEN CITY CORP	C	JASON SPENCER & WF AIMEE	D	LOUIS M BRANZ & JOSEPHINE M BRANZ TR
	051220024		051220025		051220020		051216016
	7909 SQ FT		259 SQ FT		1720 SQ FT		
	(FOR THE WIDENING OF 36TH ST)		(FOR THE WIDENING OF 36TH ST)				

FOR COMPLETE ENG DATA SEE ORIGINAL DEDICATION PLAT IN BOOK 5, PAGE 40 OF RECORDS.