


PART OF N.W. 1/4 OF S.E. 1/4 OF SEC. 5, T.5N., R.1W., S.L.B. & M.  
**BLOCK 11, FRANKLIN PLACE ADDITION**

122

TAXING UNIT: 398

SCALE 1" = 50'

SEE PAGE 120

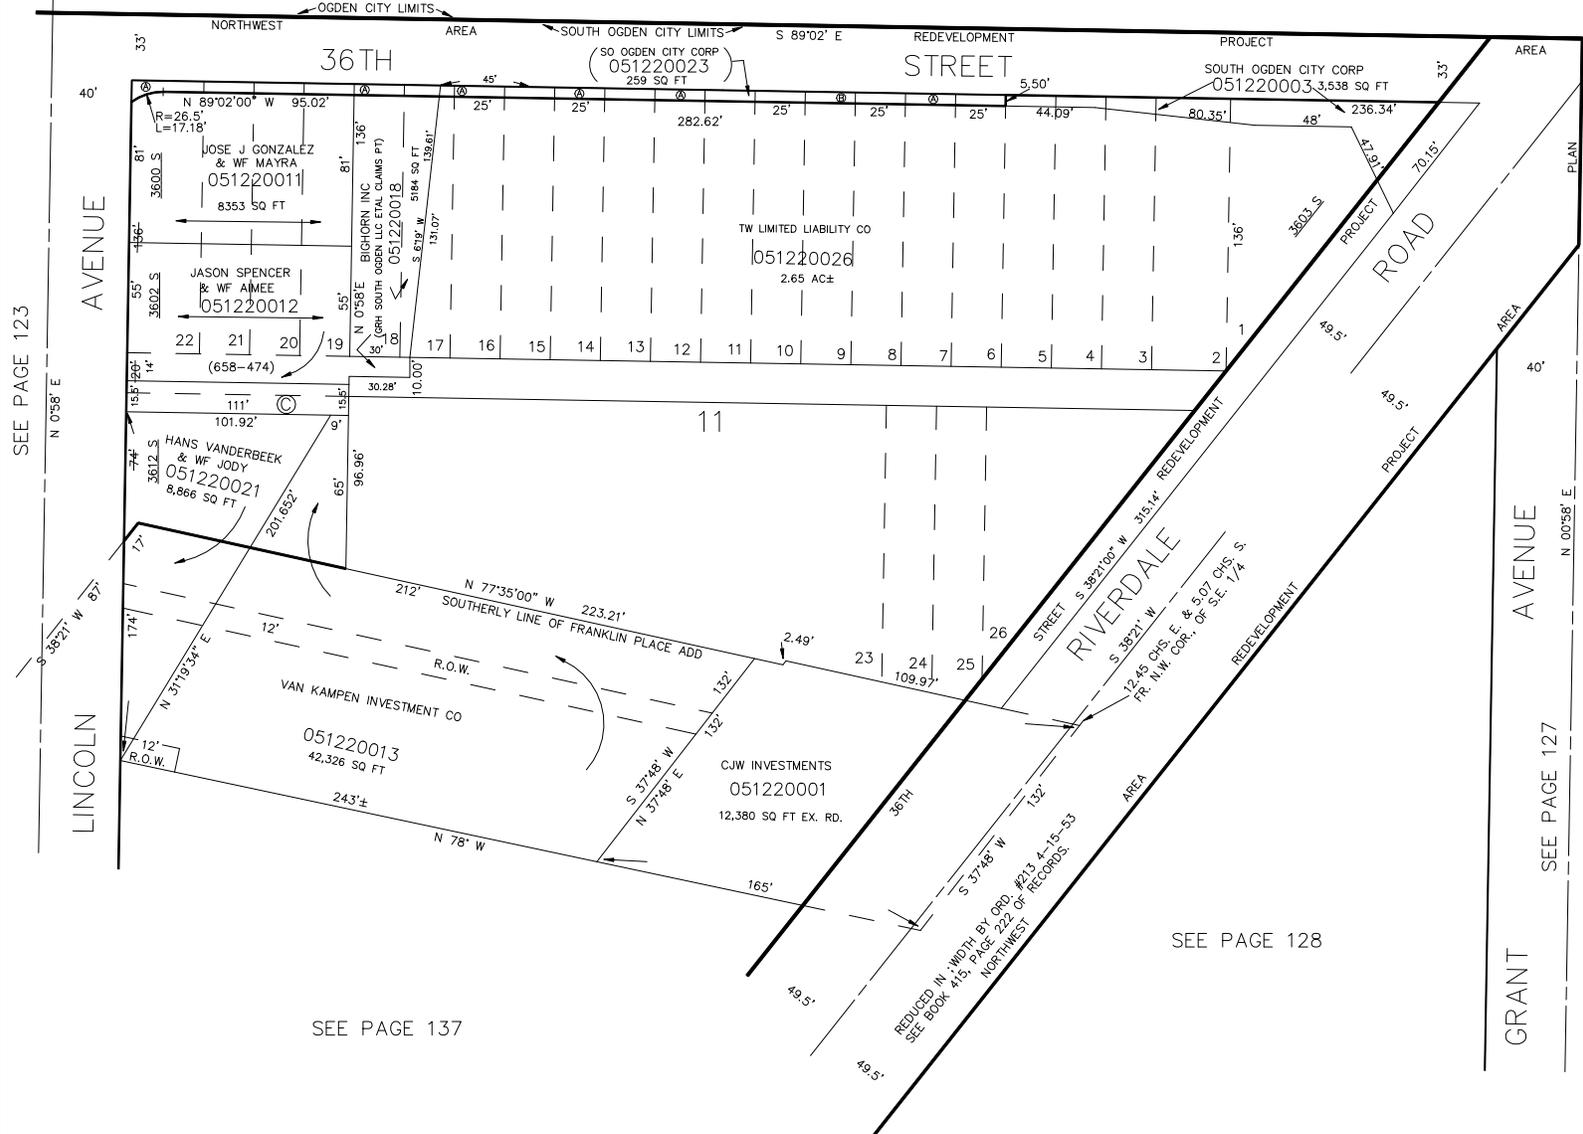

SEE PAGE 123

SEE PAGE 127

SEE PAGE 128

SEE PAGE 137

<p>A SOUTH OGDEN CITY CORP                  051220024                  7909 SQ FT                  (FOR THE WIDENING OF 36TH ST)</p>	<p>B SOUTH OGDEN CITY CORP                  051220025                  259 SQ FT                  (FOR THE WIDENING OF 36TH ST)</p>	<p>C JASON SPENCER &amp; WF AIMEE                  051220020                  1720 SQ FT</p>
--	---	--

FOR COMPLETE ENG DATA SEE ORIGINAL DEDICATION PLAT IN BOOK 5, PAGE 40 OF RECORDS.