

PART OF N.W. 1/4 OF S.E. 1/4 OF SEC. 5, T.5N., R.1W., S.L.B. & M.

122


BLOCK 11, FRANKLIN PLACE ADDITION

IN SOUTH OGDEN CITY

TAXING UNIT: 27, 540

SCALE 1" = 50'

SEE PAGE 120

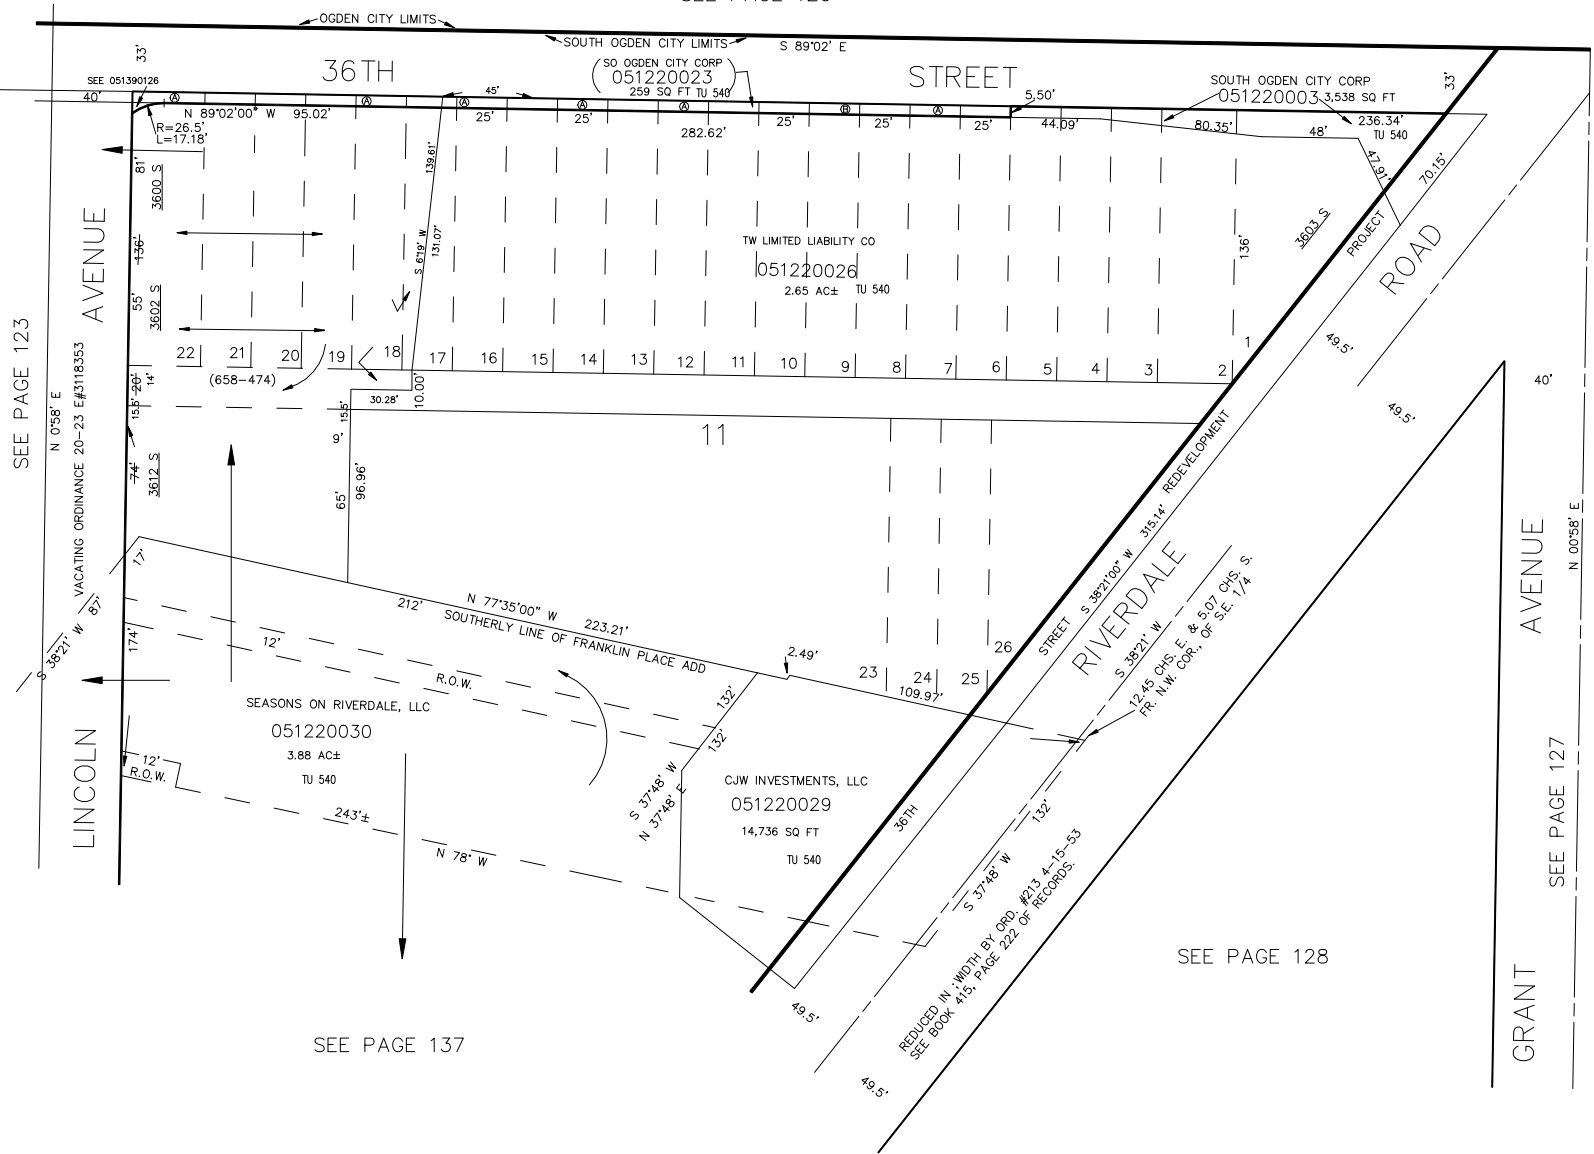

A	SOUTH OGDEN CITY CORP TU 540	B	SOUTH OGDEN CITY CORP
	051220031		051220025
	7,866 SQ FT		259 SQ FT
	(FOR THE WIDENING OF 36TH ST)		(FOR THE WIDENING OF 36TH ST)

FOR COMPLETE ENG DATA SEE ORIGINAL DEDICATION PLAT IN BOOK 5, PAGE 40 OF RECORDS.

FOR TAX PURPOSES ONLY

L.D.F. 5-91