

PART OF S.E. 1/4 OF SEC. 5, T.5N., R.1W., S.L.B. & M.  
**BLOCKS 20 & 21 LAKE VIEW ADDITION**


IN SOUTH OGDEN CITY

TAXING UNIT: 27

SCALE 1" = 50'

SEE PAGE 117

④ SOUTH OGDEN CITY CORP  
 051260048  
 1588 SQ FT  
 (FOR THE WEIGHING OF 3/16" ST)

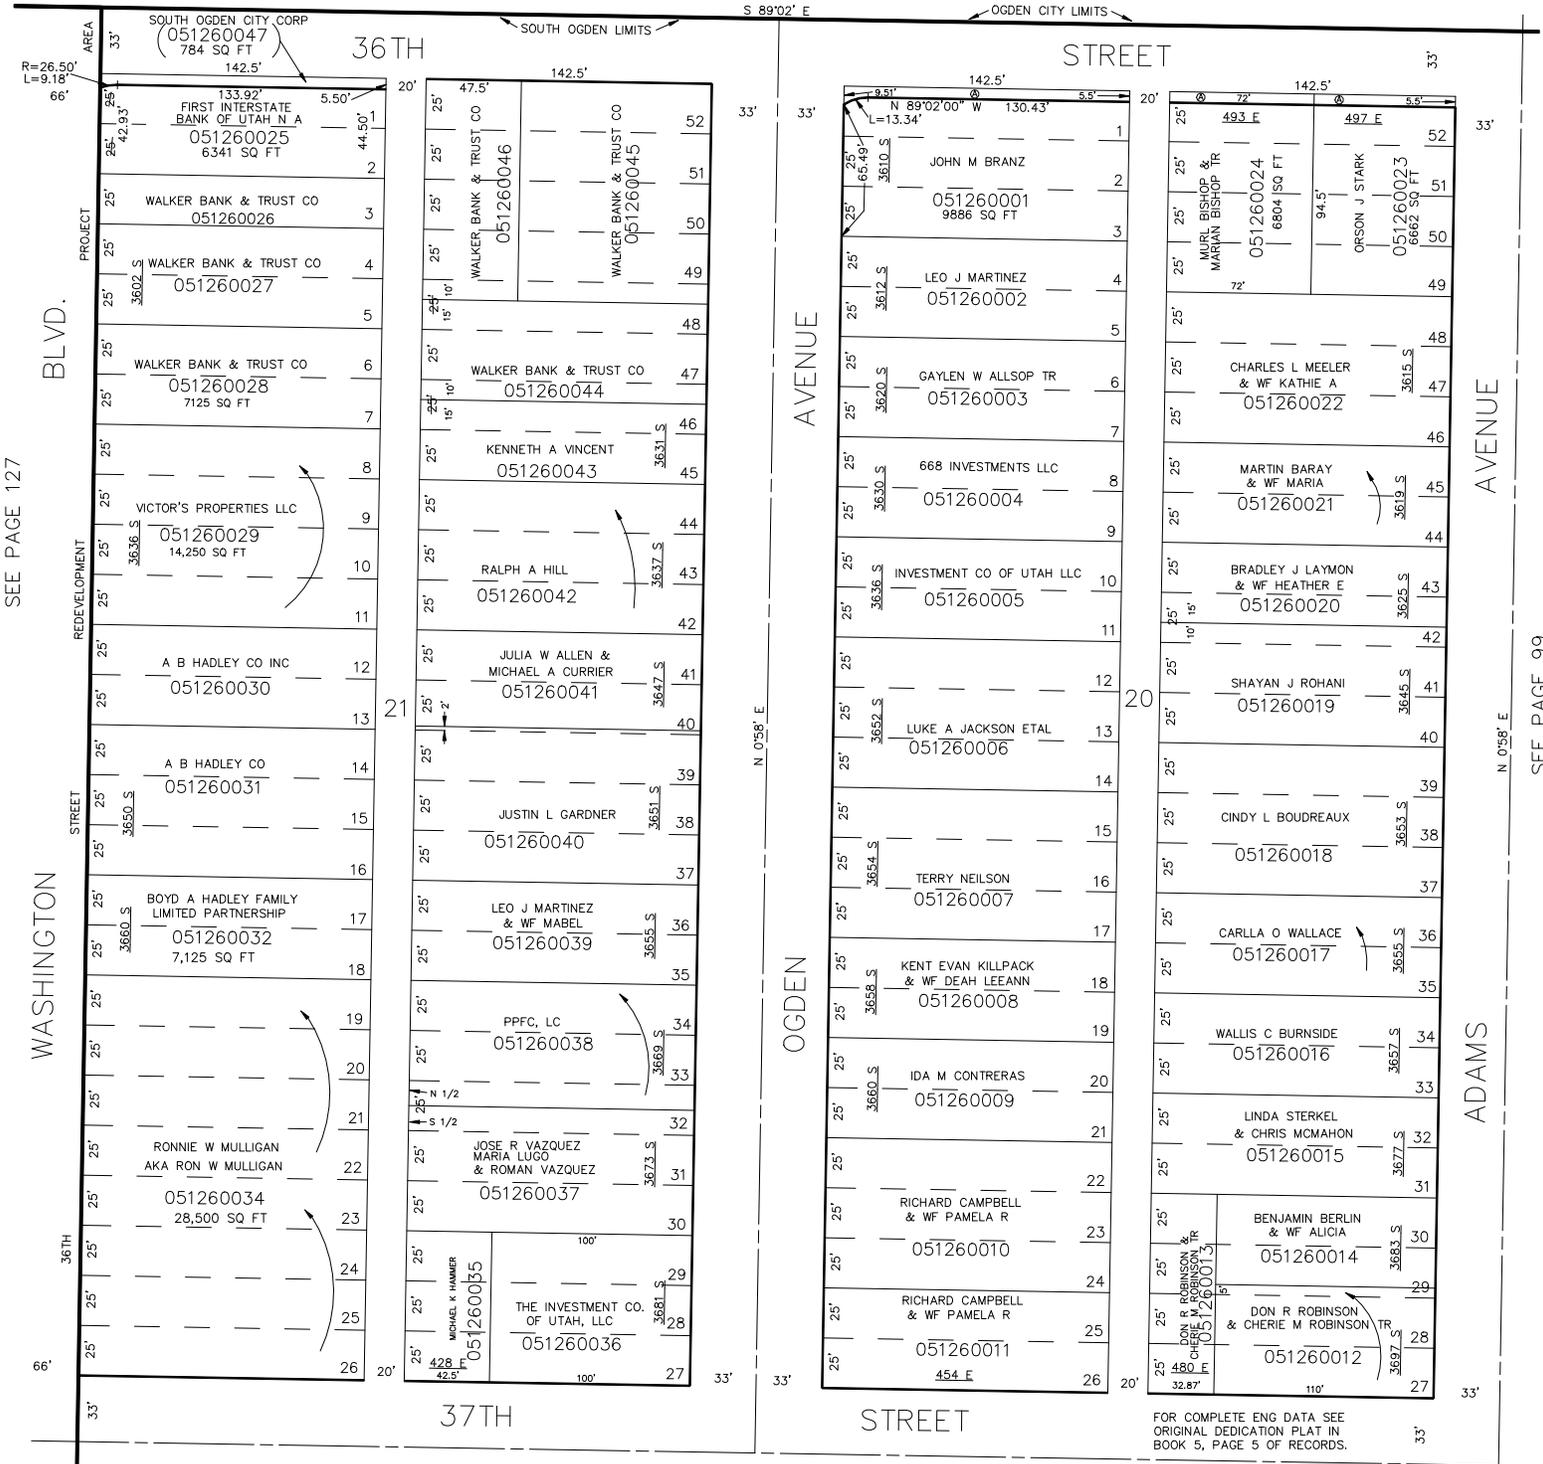

SEE PAGE 127

WASHINGTON

BLVD.

SEE PAGE 130

OGDEN AVENUE

OGDEN AVENUE

ADAMS AVENUE

ADAMS AVENUE

SEE PAGE 99

FOR COMPLETE ENG DATA SEE ORIGINAL DEDICATION PLAT IN BOOK 5, PAGE 5 OF RECORDS.