

PART OF S.E. 1/4 OF SEC. 5, T.5N., R.1W., S.L.B. & M.
BLOCKS 20 & 21 LAKE VIEW ADDITION


IN SOUTH OGDEN CITY

TAXING UNIT: 27

SCALE 1" = 50'

SEE PAGE 117

④ SOUTH OGDEN CITY CORP
 051260048
 1588 SQ FT
 (FOR THE RECORD OF 3/11/15)

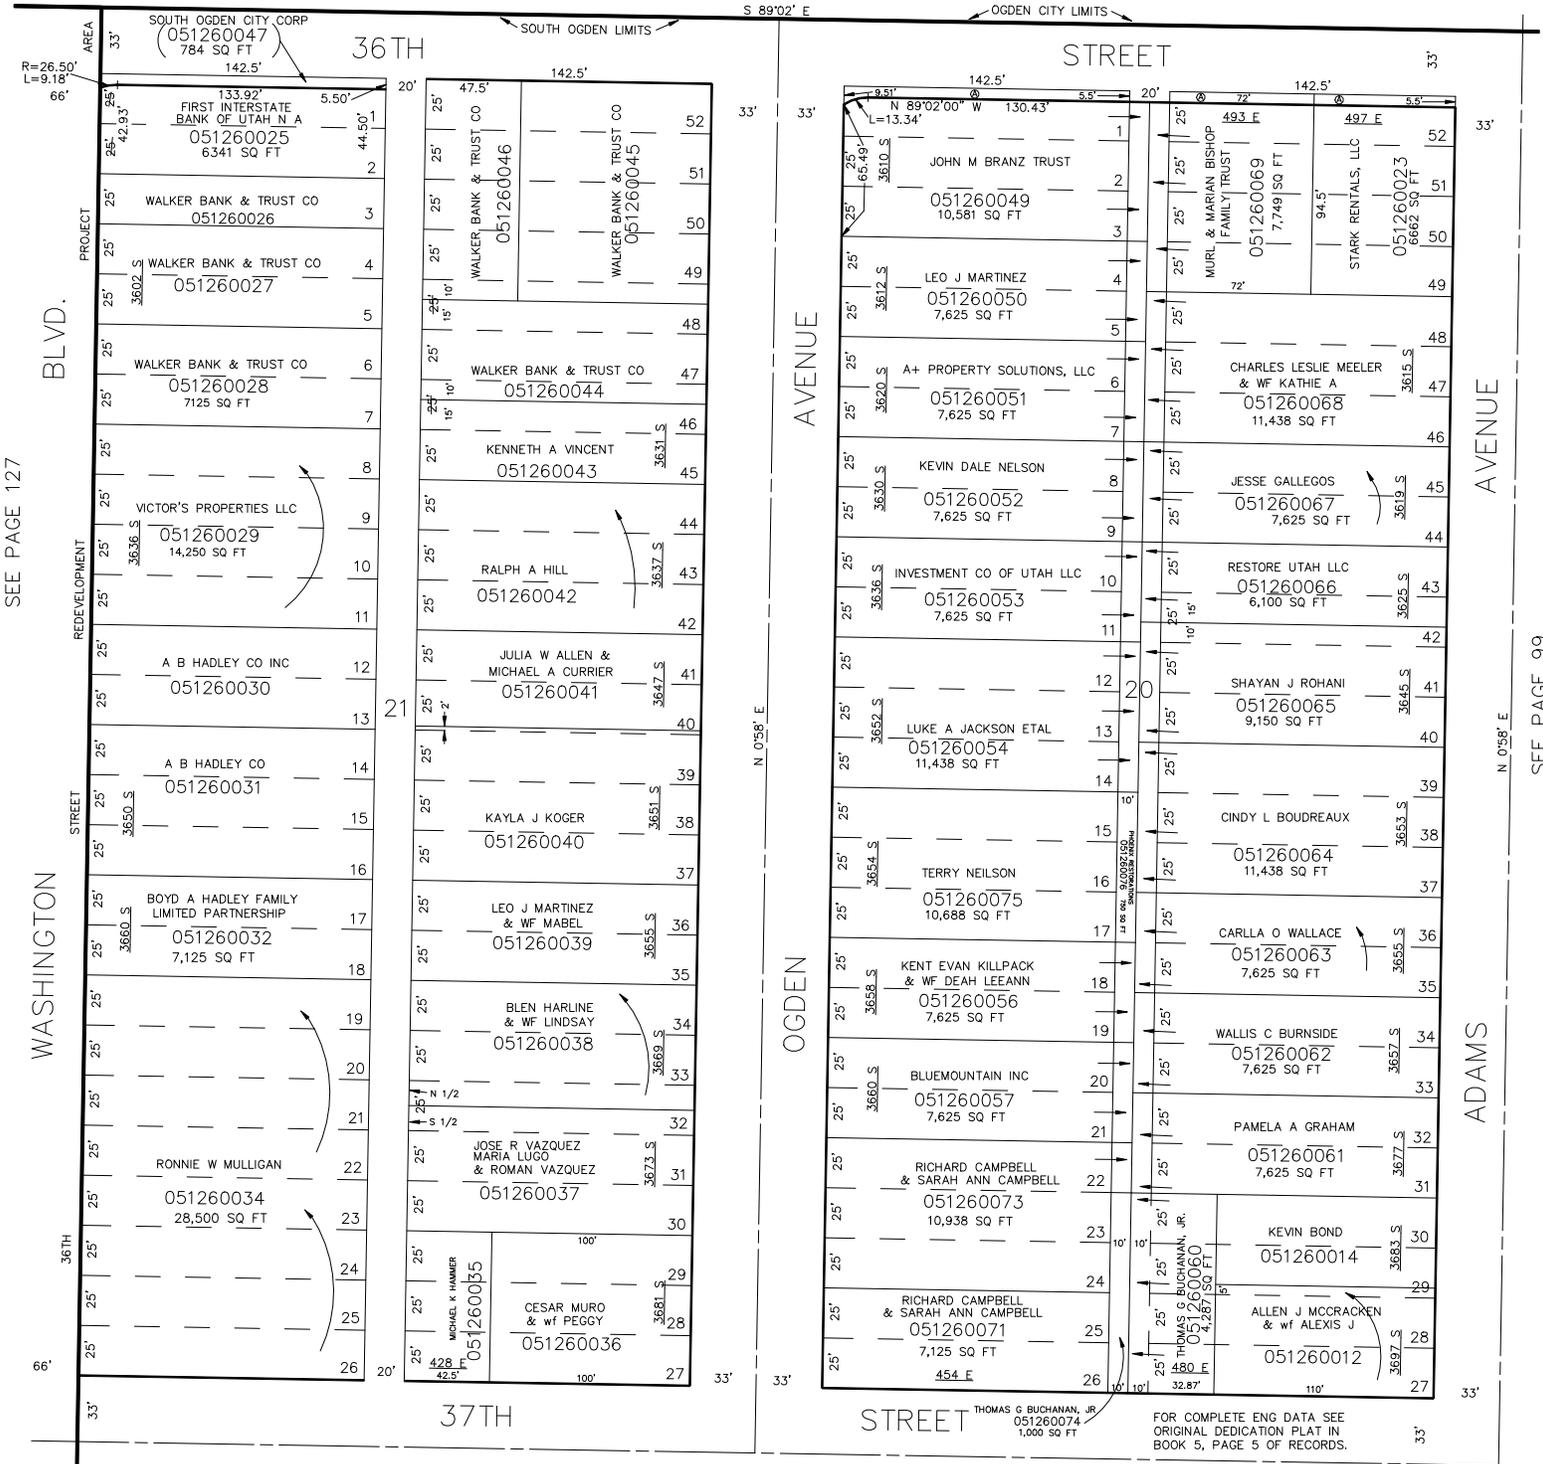

SEE PAGE 127

BLVD.

WASHINGTON

OGDEN AVENUE

OGDEN AVENUE

ADAMS AVENUE

ADAMS AVENUE

SEE PAGE 99

FOR COMPLETE ENG DATA SEE ORIGINAL DEDICATION PLAT IN BOOK 5, PAGE 5 OF RECORDS.