

PART OF S.E. 1/4 OF SEC. 5, T.5N., R.1W., S.L.B. & M.
BLOCKS 20 & 21 LAKE VIEW ADDITION


IN SOUTH OGDEN CITY

TAXING UNIT: 27

SCALE 1" = 50'

SEE PAGE 117

④ SOUTH OGDEN CITY CORP
 051260048
 1588 SQ FT
 (FOR THE WIDENING OF 36TH ST)

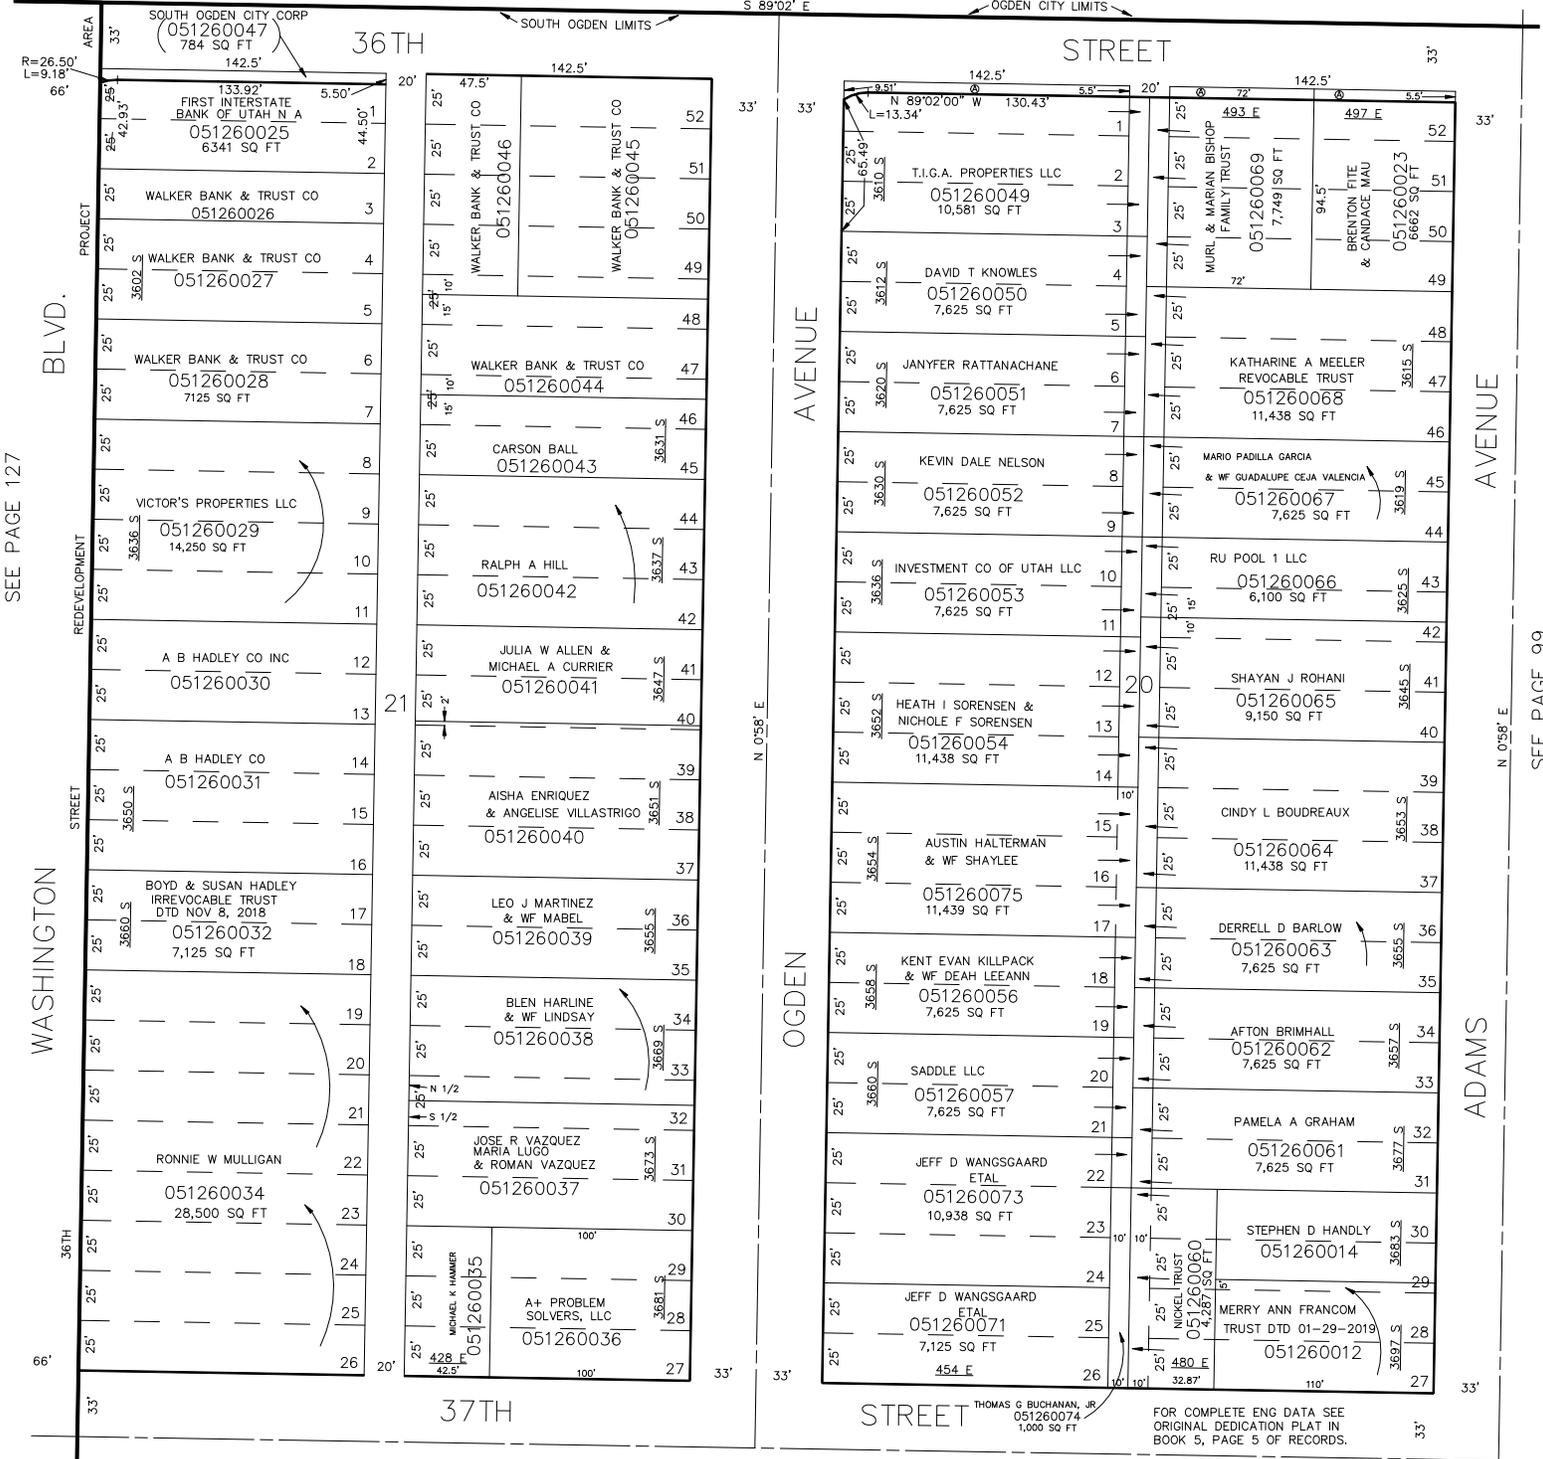

SEE PAGE 127

WASHINGTON

BLVD.

N 0°56' E

OGDEN AVENUE

OGDEN AVENUE

N 0°58' E

ADAMS AVENUE

SEE PAGE 99

SEE PAGE 130

FOR COMPLETE ENG DATA SEE ORIGINAL DEDICATION PLAT IN BOOK 5, PAGE 5 OF RECORDS.

THOMAS G BUCHANAN, JR
 051260074
 1,000 SQ FT