

PART OF S.E. 1/4 OF SEC. 5, T.5N., R.1W., S.L.B. & M.  
**BLOCKS 39 & 40 LAKE VIEW ADDITION**

131

IN SOUTH OGDEN CITY


TAXING UNIT: 27

SCALE 1" = 50'

SEE PAGE 130

A  
 ROBERT J SANDMAN  
 ETAL  
 051310010

FOR COMPLETE ENG DATA SEE  
 ORIGINAL DEDICATION PLAT IN  
 BOOK 5, PAGE 5 OF RECORDS.

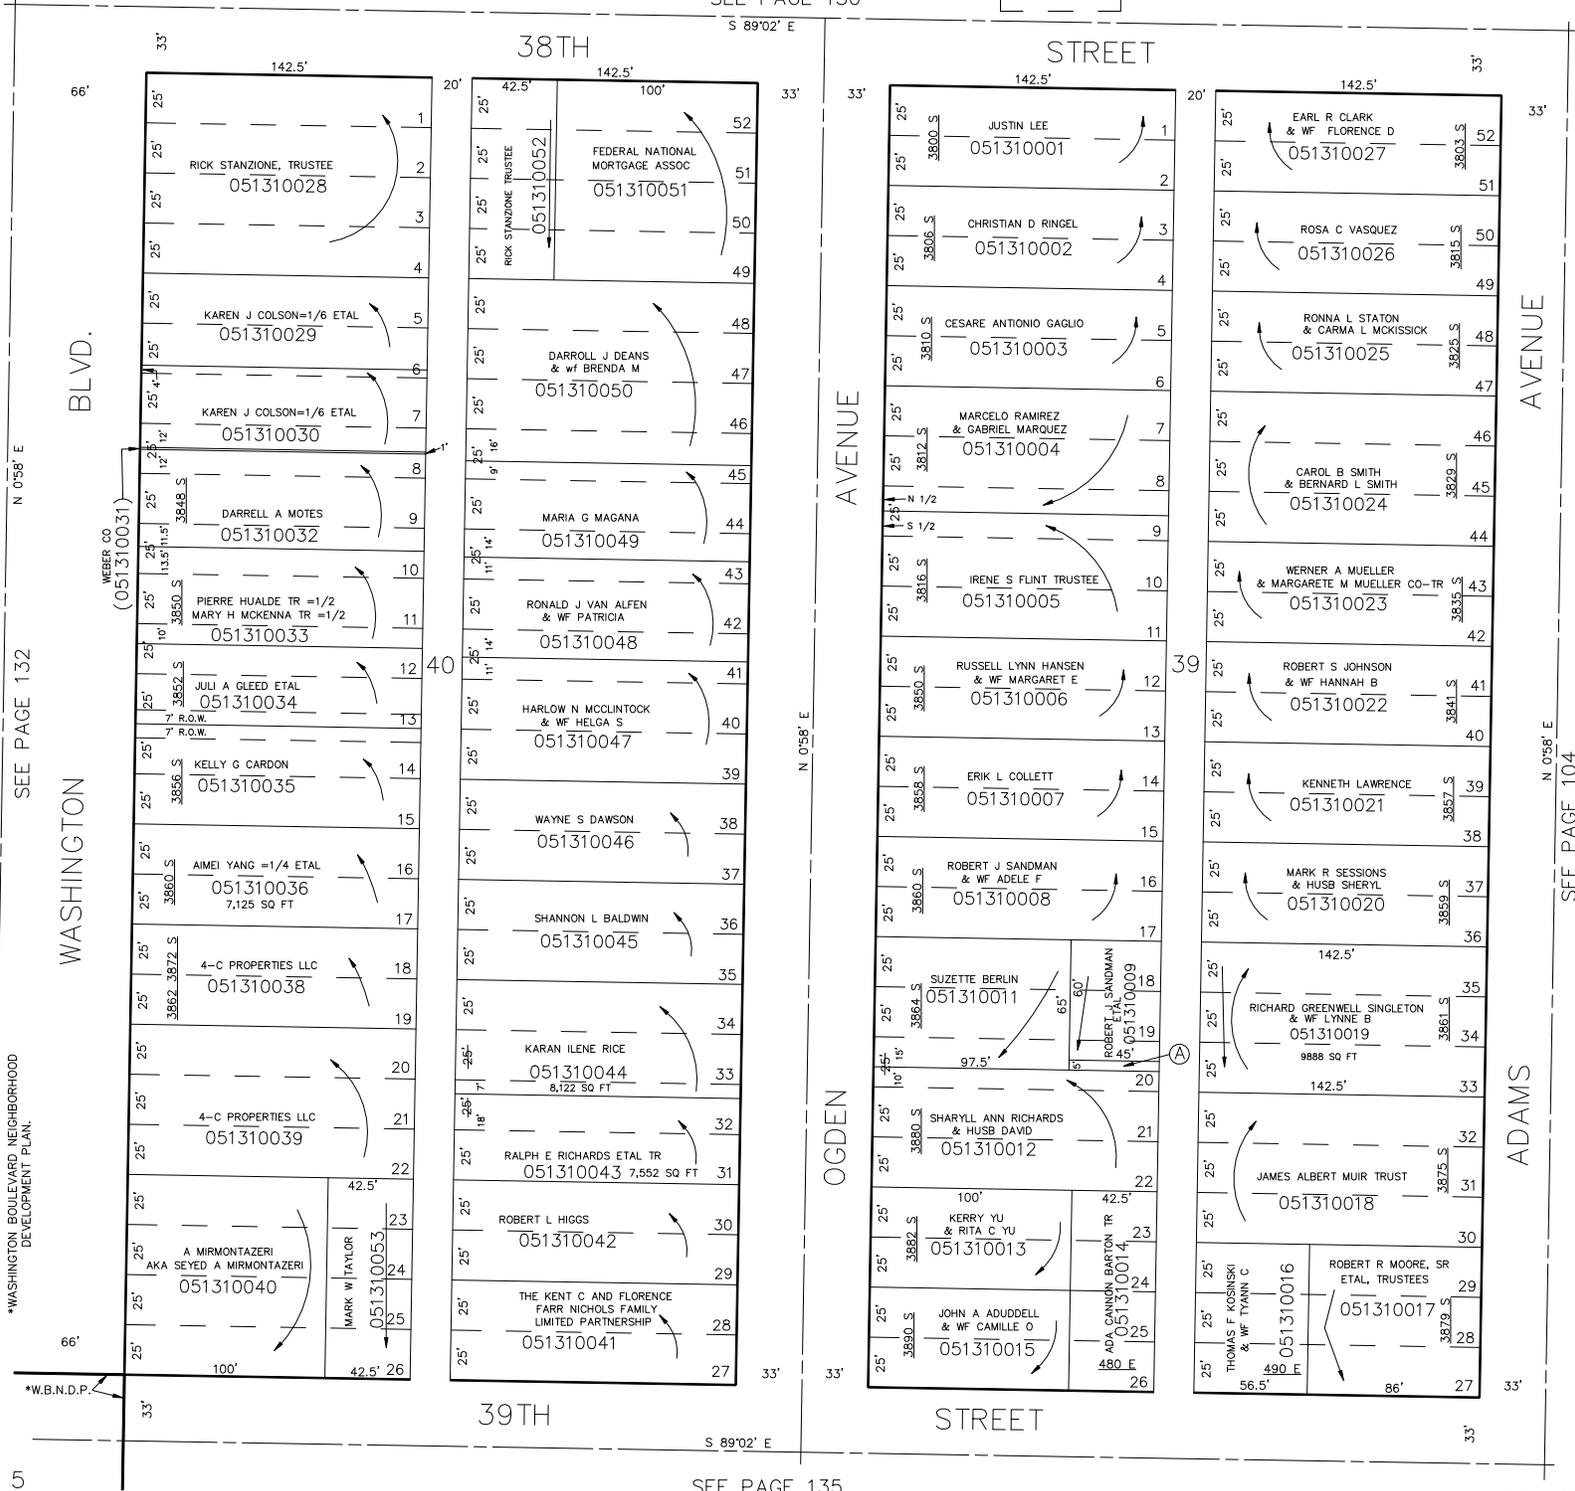

SEE PAGE 132

\*WASHINGTON BOULEVARD NEIGHBORHOOD DEVELOPMENT PLAN.

5

SEE PAGE 135

SEE PAGE 104

L.D.F. 5-91