

PART OF THE SE 1/4 OF SEC. 5, T.5N., R.1W., S.L.B. & M.
BLOCKS 41 & 42, LAKE VIEW ADDITION

132

TAXING UNIT: 540

SCALE 1" = 50'

SEE PAGE 129

SEE PAGE 136

SEE 051360012

051320020
SOUTH OGDEN CITY

SEE PAGE 133 AVENUE

GRANT

33'

5

AVENUE


KIESEL

BOULEVARD

WASHINGTON

SEE PAGE 131

JAB 05-91

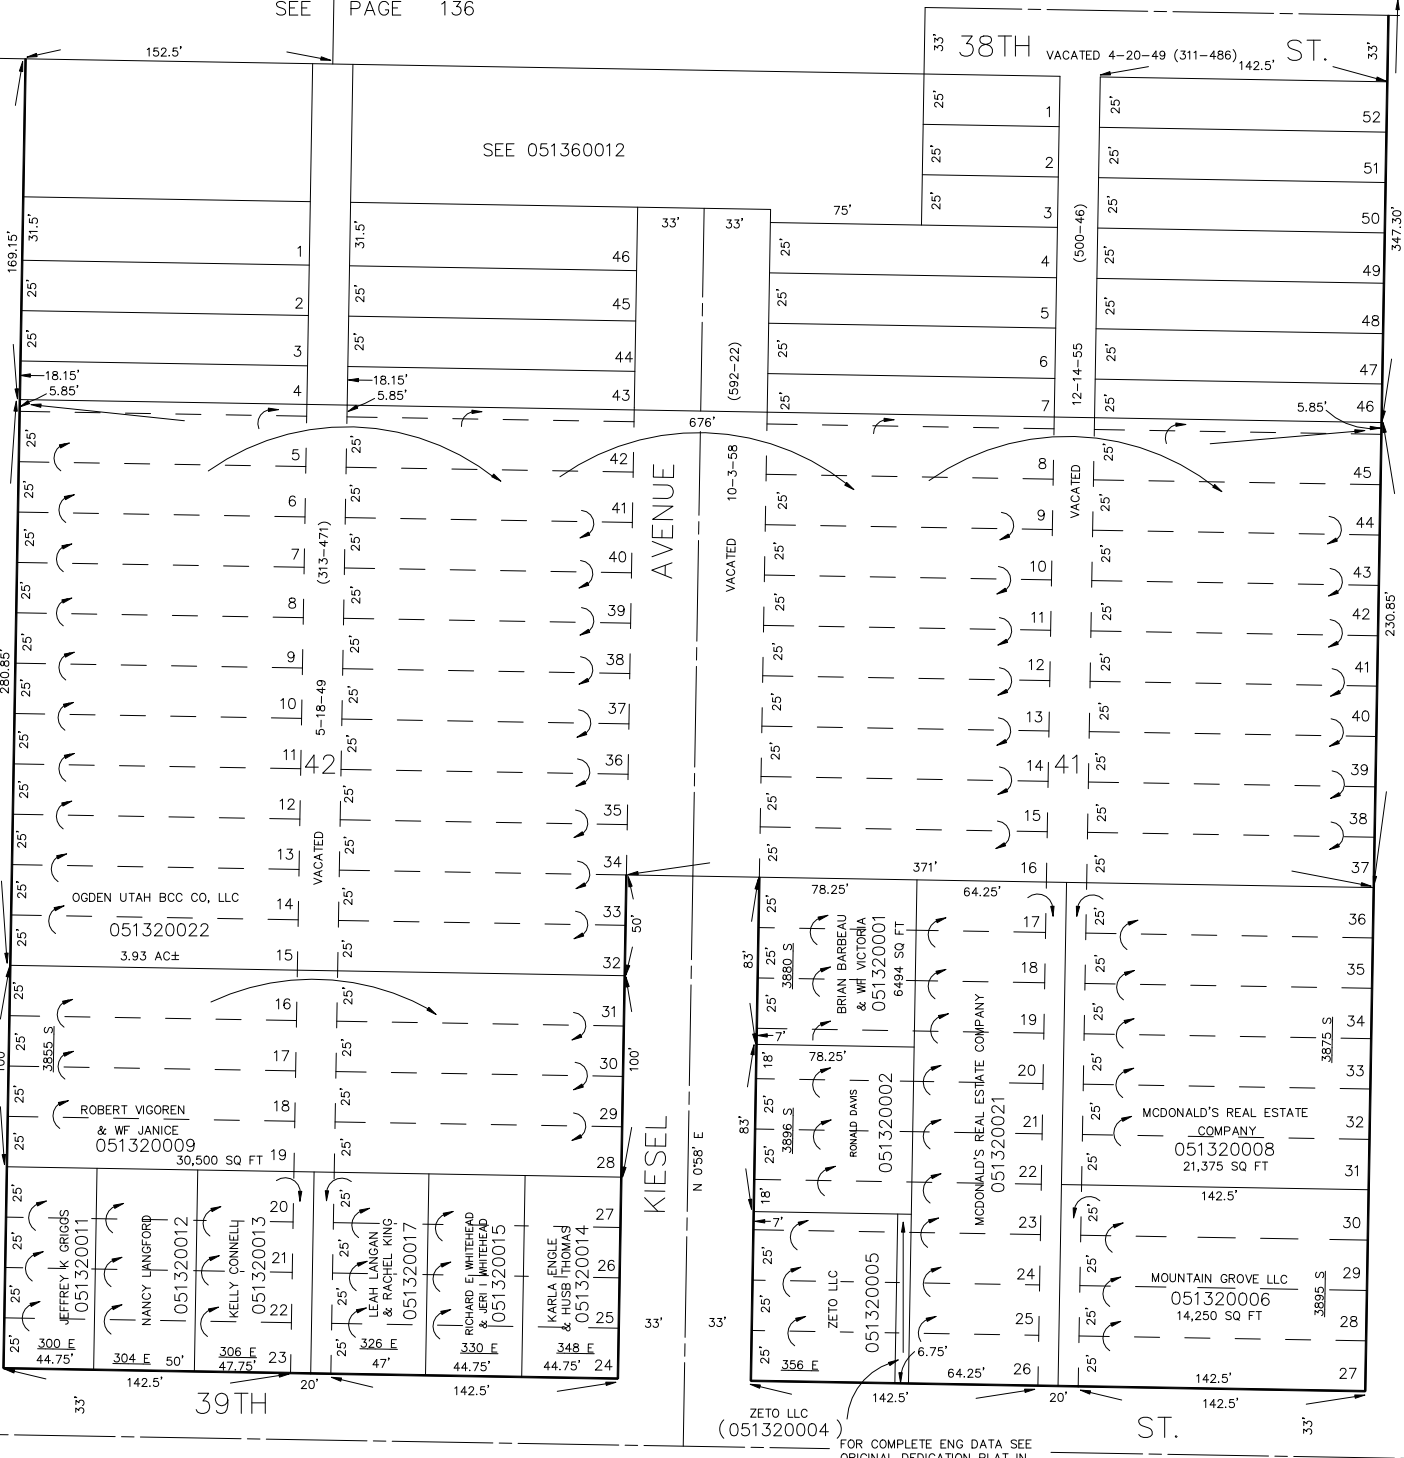

FOR COMPLETE ENG DATA SEE
ORIGINAL DEDICATION PLAT IN
BOOK 5, PAGE 5 OF RECORDS.

SEE PAGE 134

FOR TAX PURPOSES ONLY