

PART OF THE SE 1/4 OF SEC. 5, T.5N., R.1W., S.L.B. & M.

134

BLOCKS 46 & 47 LAKE VIEW ADDITION

IN SOUTH OGDEN CITY

SCALE 1" = 50'

TAXING UNIT: 27, 226


SEE PAGE 132

WASHINGTON BOULEVARD NEIGHBORHOOD DEVELOPMENT PLAN

S 89°02' E

39TH

ST.

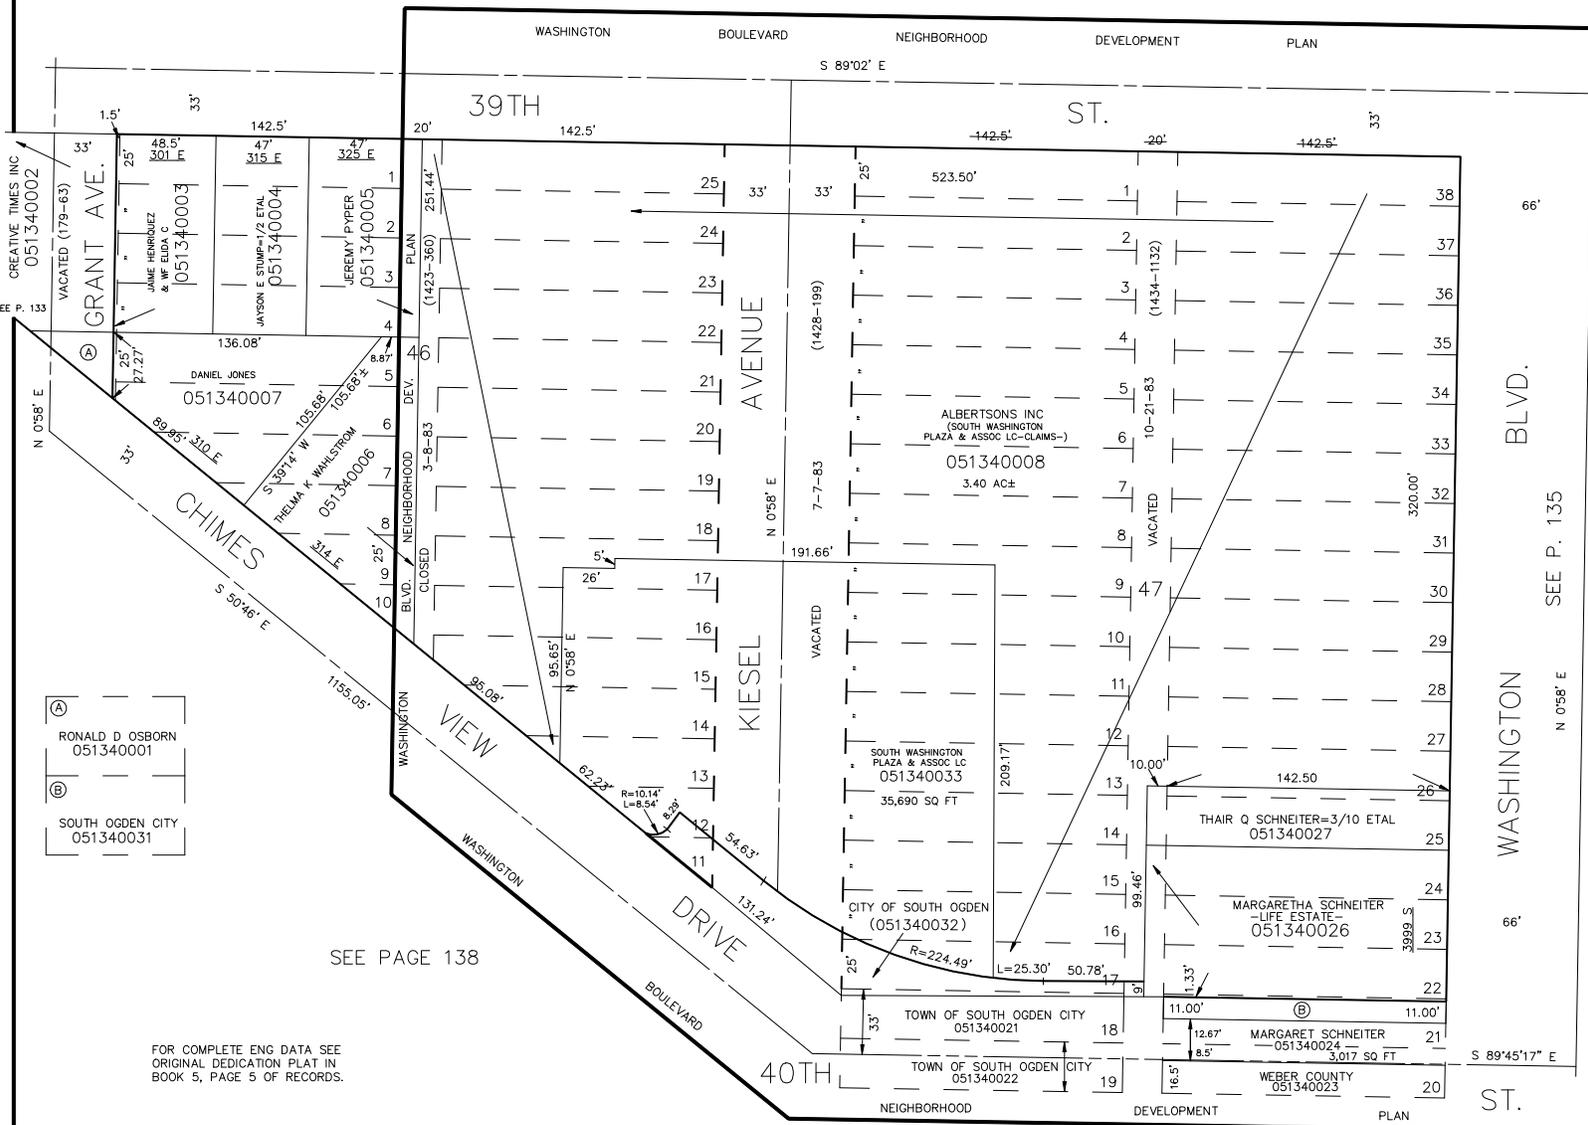

BLVD.

SEE P. 135

WASHINGTON

BLVD.

N 0°58' E

SEE PAGE 138

- (A) RONALD D OSBORN
051340001
- (B) SOUTH OGDEN CITY
051340031

FOR COMPLETE ENG DATA SEE ORIGINAL DEDICATION PLAT IN BOOK 5, PAGE 5 OF RECORDS.

40TH

NEIGHBORHOOD

DEVELOPMENT

PLAN

ST.

S 89°45'17" E

SEE BOOK 6, PAGE 19