

PART OF THE SE 1/4 OF SEC. 5, T.5N., R.1W., S.L.B. & M.

134

BLOCKS 46 & 47 LAKE VIEW ADDITION

IN SOUTH OGDEN CITY

SCALE 1" = 50'

TAXING UNIT: 27, 226


SEE PAGE 132

WASHINGTON BOULEVARD NEIGHBORHOOD DEVELOPMENT PLAN

S 89°02' E

39TH

ST.

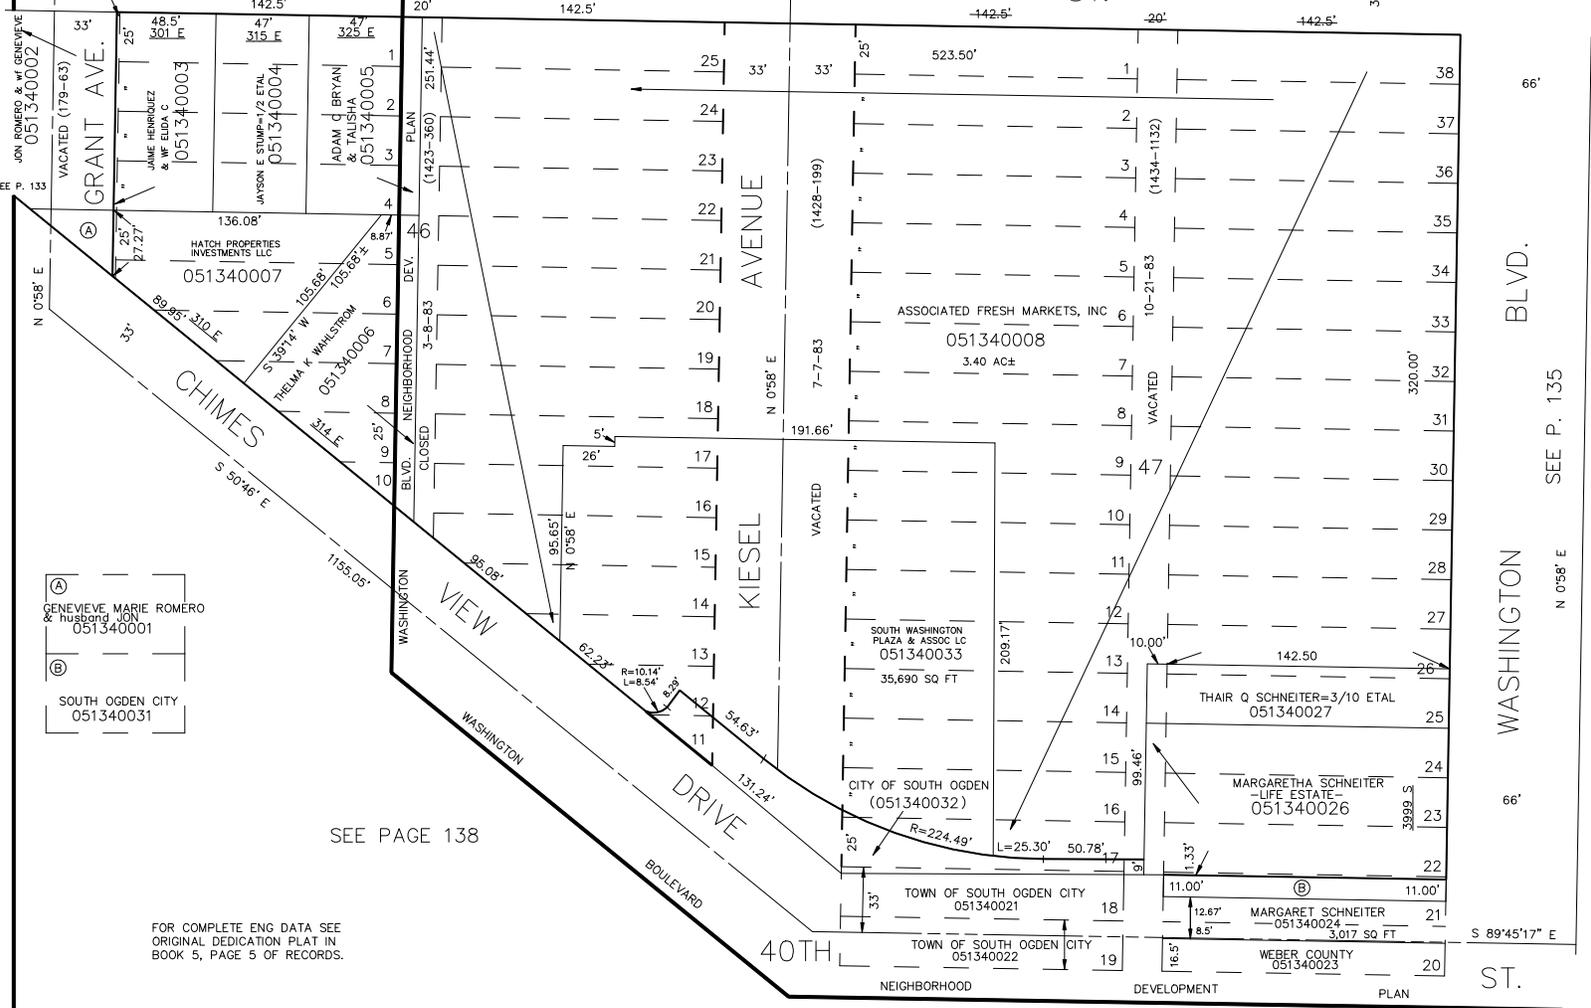

SEE P. 133

(A) GENEVIEVE MARIE ROMERO & HUSBAND JON 051340001

(B) SOUTH OGDEN CITY 051340031

SEE PAGE 138

FOR COMPLETE ENG DATA SEE ORIGINAL DEDICATION PLAT IN BOOK 5, PAGE 5 OF RECORDS.

SEE P. 135

SEE P. 135

SEE BOOK 6, PAGE 19

KST 5-91