

PART OF THE SE 1/4 OF SEC. 5, T.5N., R.1W., S.L.B. & M.
BLOCKS 46 & 47 LAKE VIEW ADDITION


134

IN SOUTH OGDEN CITY

SCALE 1" = 50'

TAXING UNIT: 27, 226

SEE PAGE 132

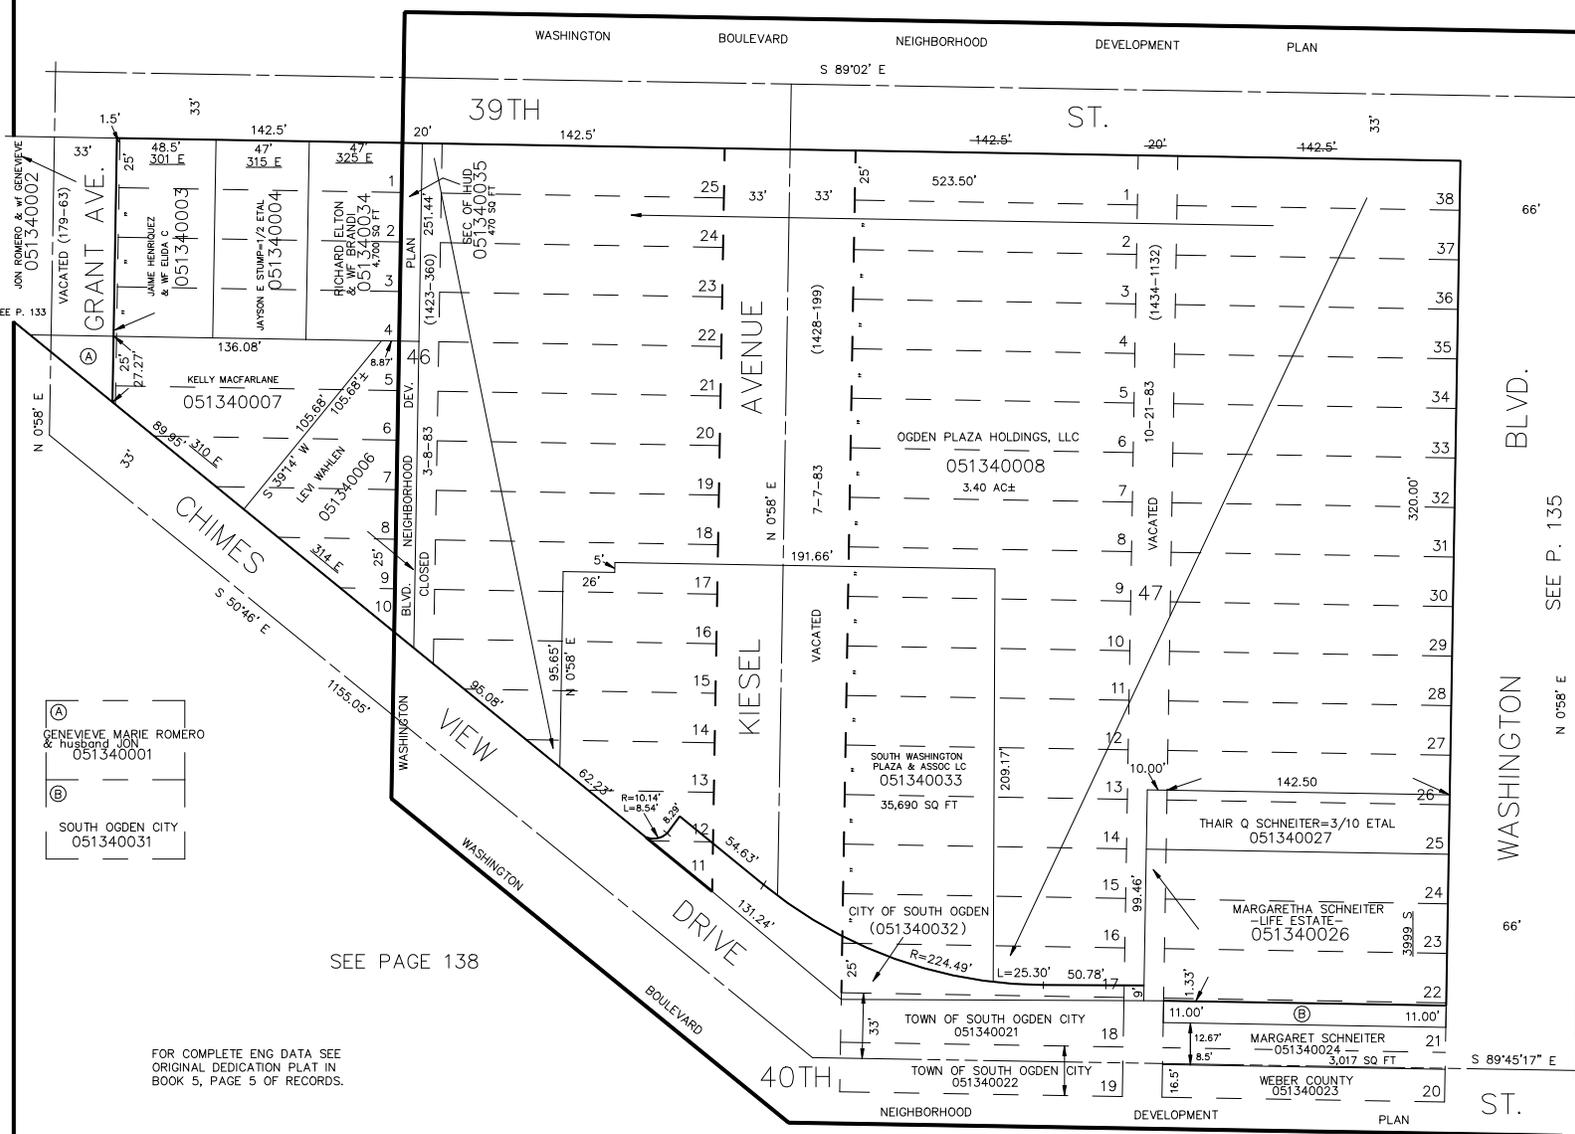

SEE P. 133
 JUN ROMERO & WIFE GENEVIEVE
 051340002

(A) GENEVIEVE MARIE ROMERO
 & HUSBAND JON
 051340001

(B) SOUTH OGDEN CITY
 051340031

SEE PAGE 138

FOR COMPLETE ENG DATA SEE
 ORIGINAL DEDICATION PLAT IN
 BOOK 5, PAGE 5 OF RECORDS.

WASHINGTON BLVD.
 SEE P. 135
 N 0°58' E

SEE BOOK 6, PAGE 19

KST 5-91