


PART OF THE S.E. 1/4, SEC. 5, T.5N., R.1W., S.L.B. & M.
BLOCKS 48 & 49 LAKE VIEW ADDITION

IN SOUTH OGDEN CITY

TAXING UNIT: 27

SCALE 1" = 50'

SEE PAGE 131

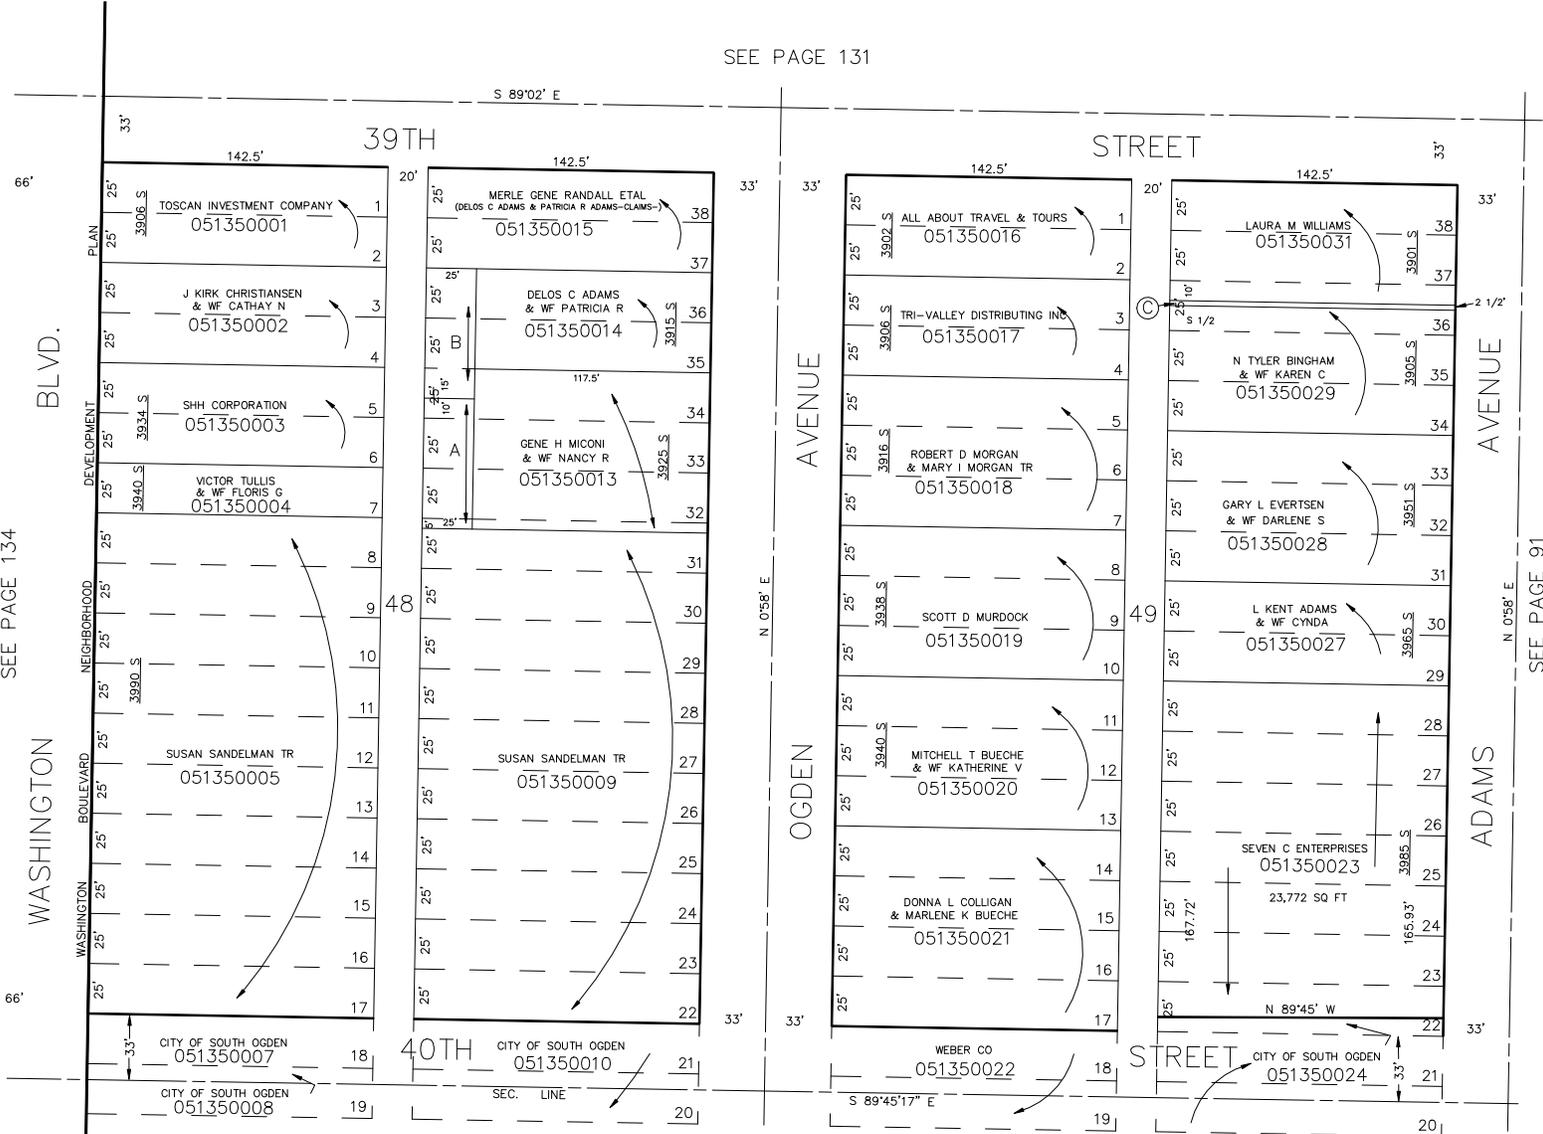

SEE PAGE 134

SEE PAGE 91

SEE BOOK 6, PAGE 19

| | | |
|------------------------------|-----------------------------------|------------------------------|
| A | B | C |
| SHH CORPORATION 051350011 | TOSCAN INVESTMENT CO 051350012 | COUNTY OF WEBER 051350030 |

FOR COMPLETE ENG DATA SEE ORIGINAL DEDICATION PLAT IN BOOK 5, PAGE 5 OF RECORDS.