

PART OF S.W. 1/4 OF S.E. 1/4 OF SEC. 5, T.5N., R.1W., S.L.B.&M.

138-1

CHIMES VIEW ACRES

LOTS 9 TO 12

AMENDED PLAT: LOTS 28 TO 38 & 42 TO 45

IN SOUTH OGDEN CITY

SCALE 1" = 60'

TAXING UNIT: 27

PREFIX: 05-138


PARCEL No. 5
0011 TO 0017
0034 TO 0040, 0041
0042 TO 0045
0049 TO 0055

SEE PAGE 133

DRIVE

NAME CHANGED (Book 279, P. 249)

SEE PAGE 138

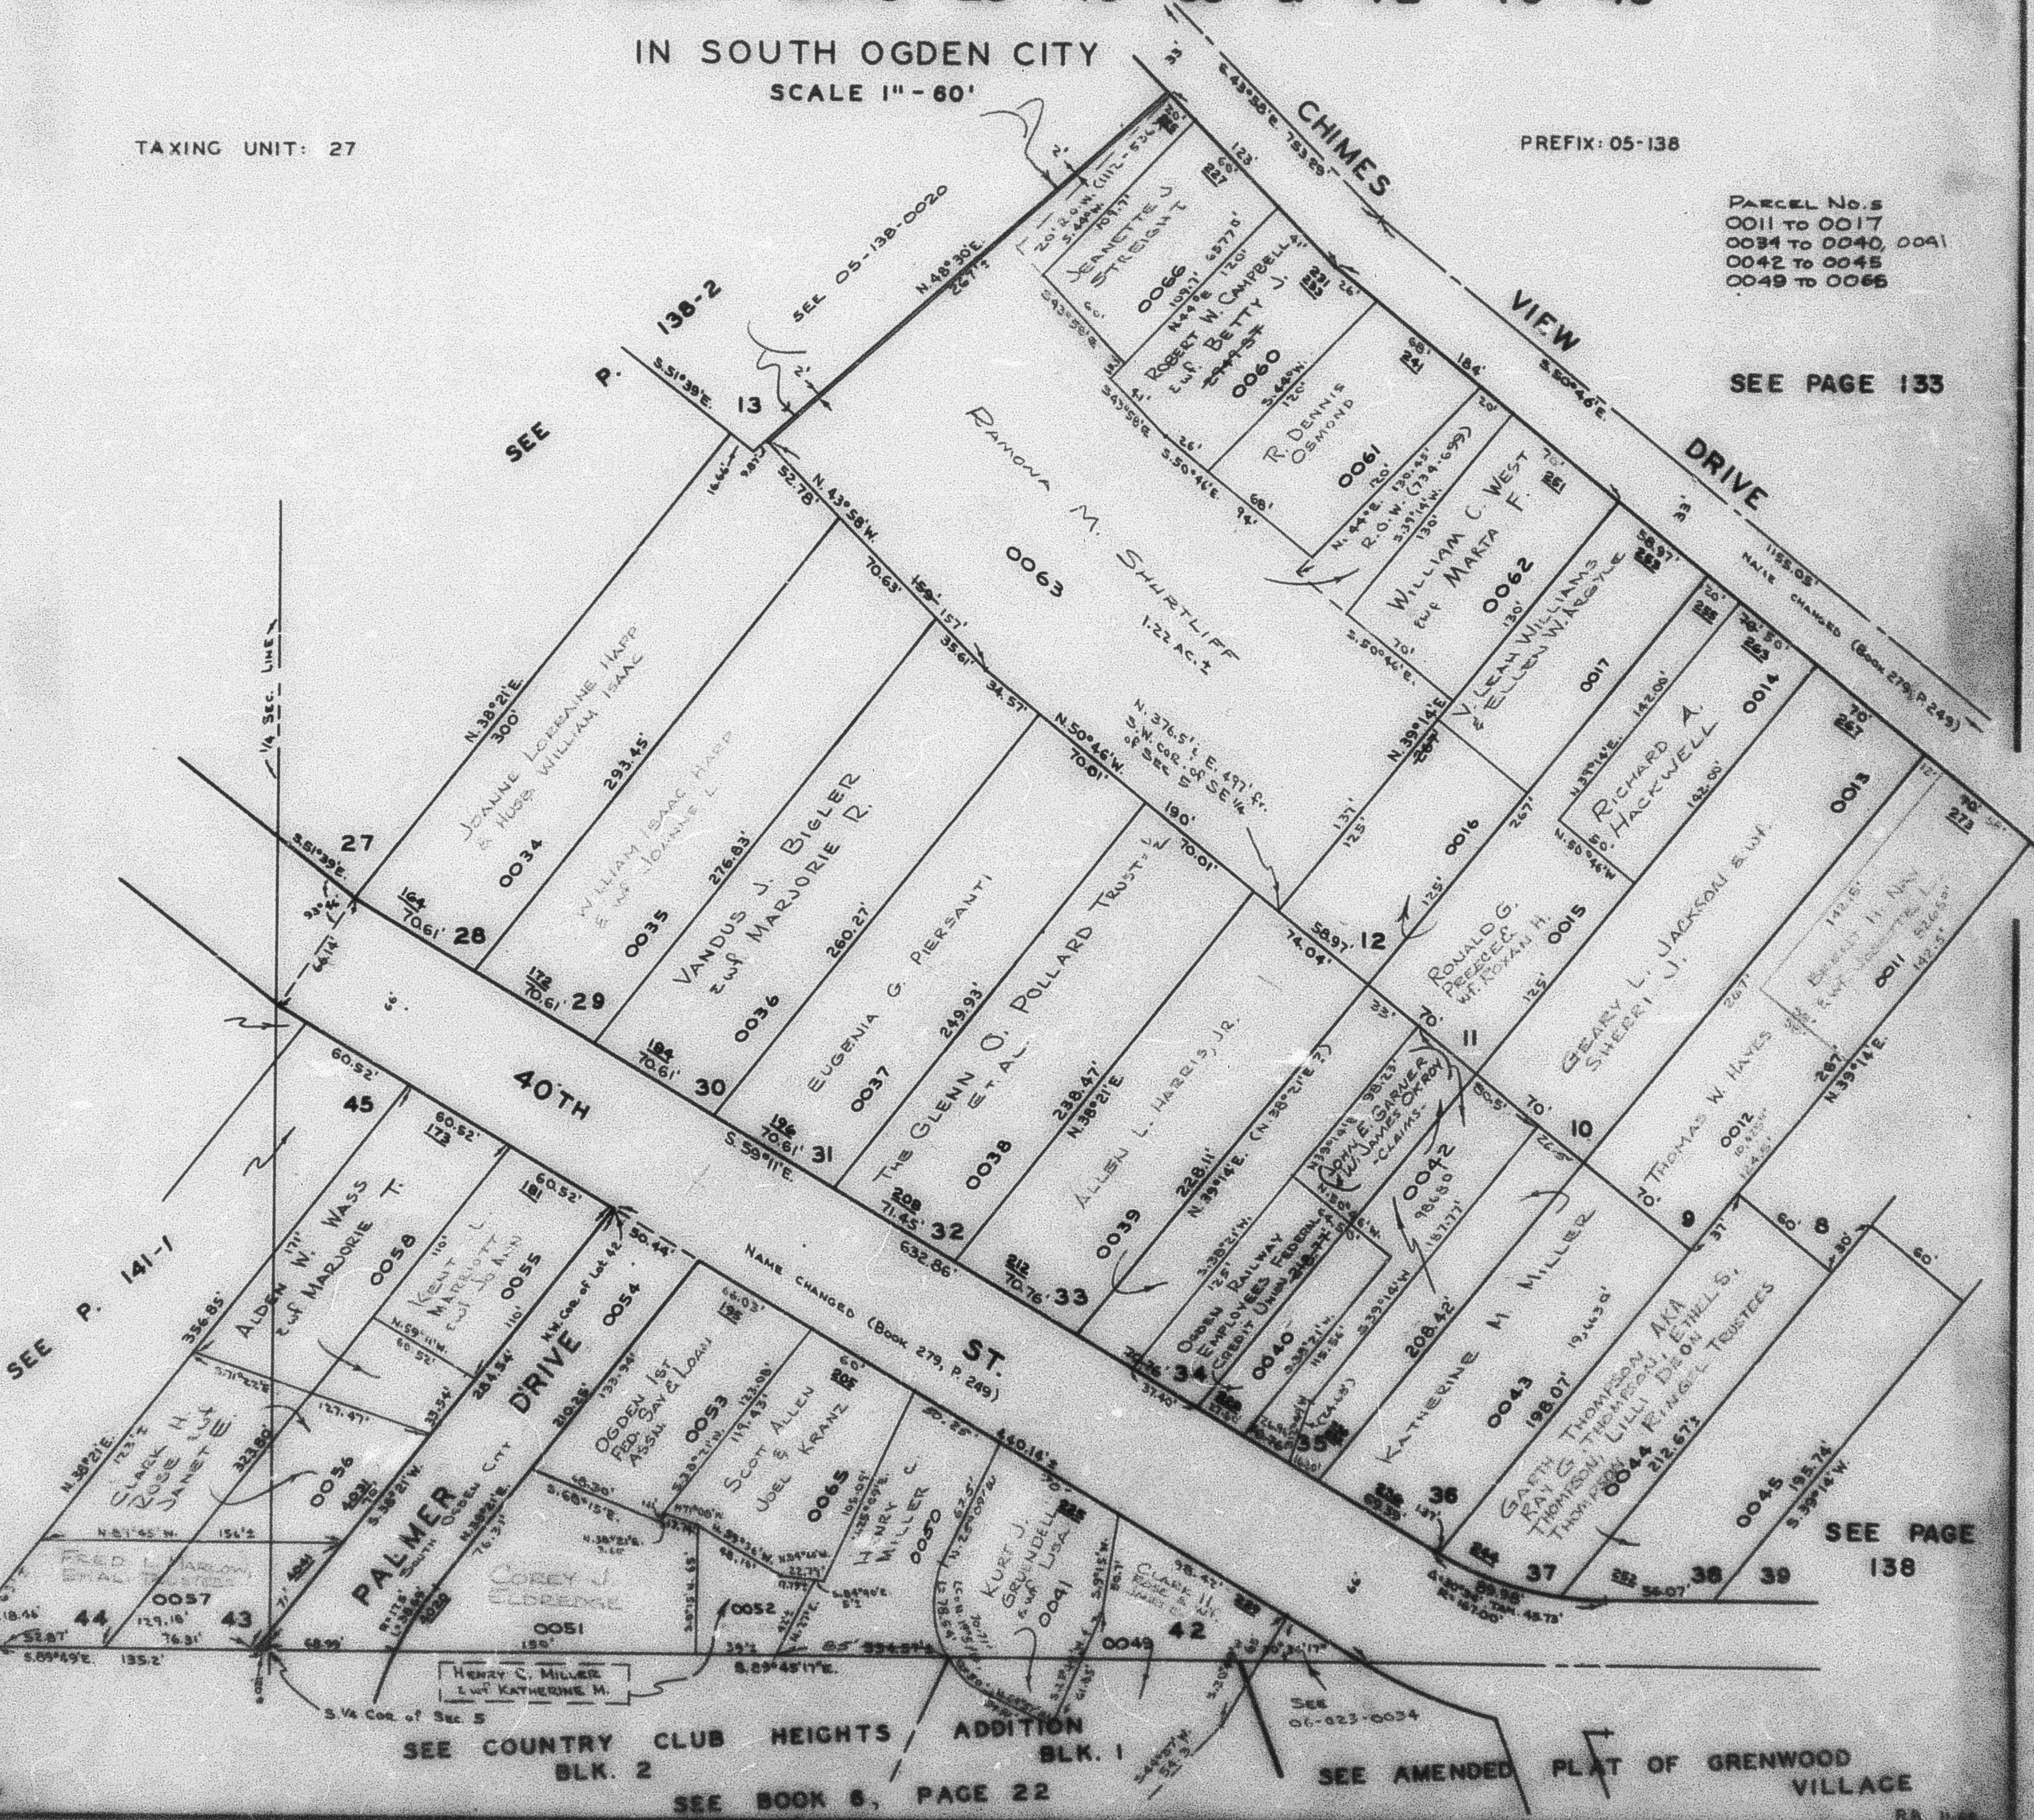

SEE COUNTRY CLUB HEIGHTS BLK. 2

ADDITION BLK. 1

SEE BOOK 8, PAGE 22

SEE AMENDED PLAT OF GREENWOOD VILLAGE

RB 11-48