

PART OF S.W. 1/4 OF S.E. 1/4 OF SEC. 5, T.5N., R.1W., S.L.B.&M.

138-1

# CHIMES VIEW ACRES

LOTS 9 TO 12

AMENDED PLAT: LOTS 28 TO 38 & 42 TO 45

IN SOUTH OGDEN CITY


SCALE 1" = 60'

TAXING UNIT: 27

PREFIX: 05-138

PARCEL No. 8  
0011 TO 0017  
0034 TO 0040, 0041  
0042 TO 0045  
0049 TO 0055

SEE PAGE 133

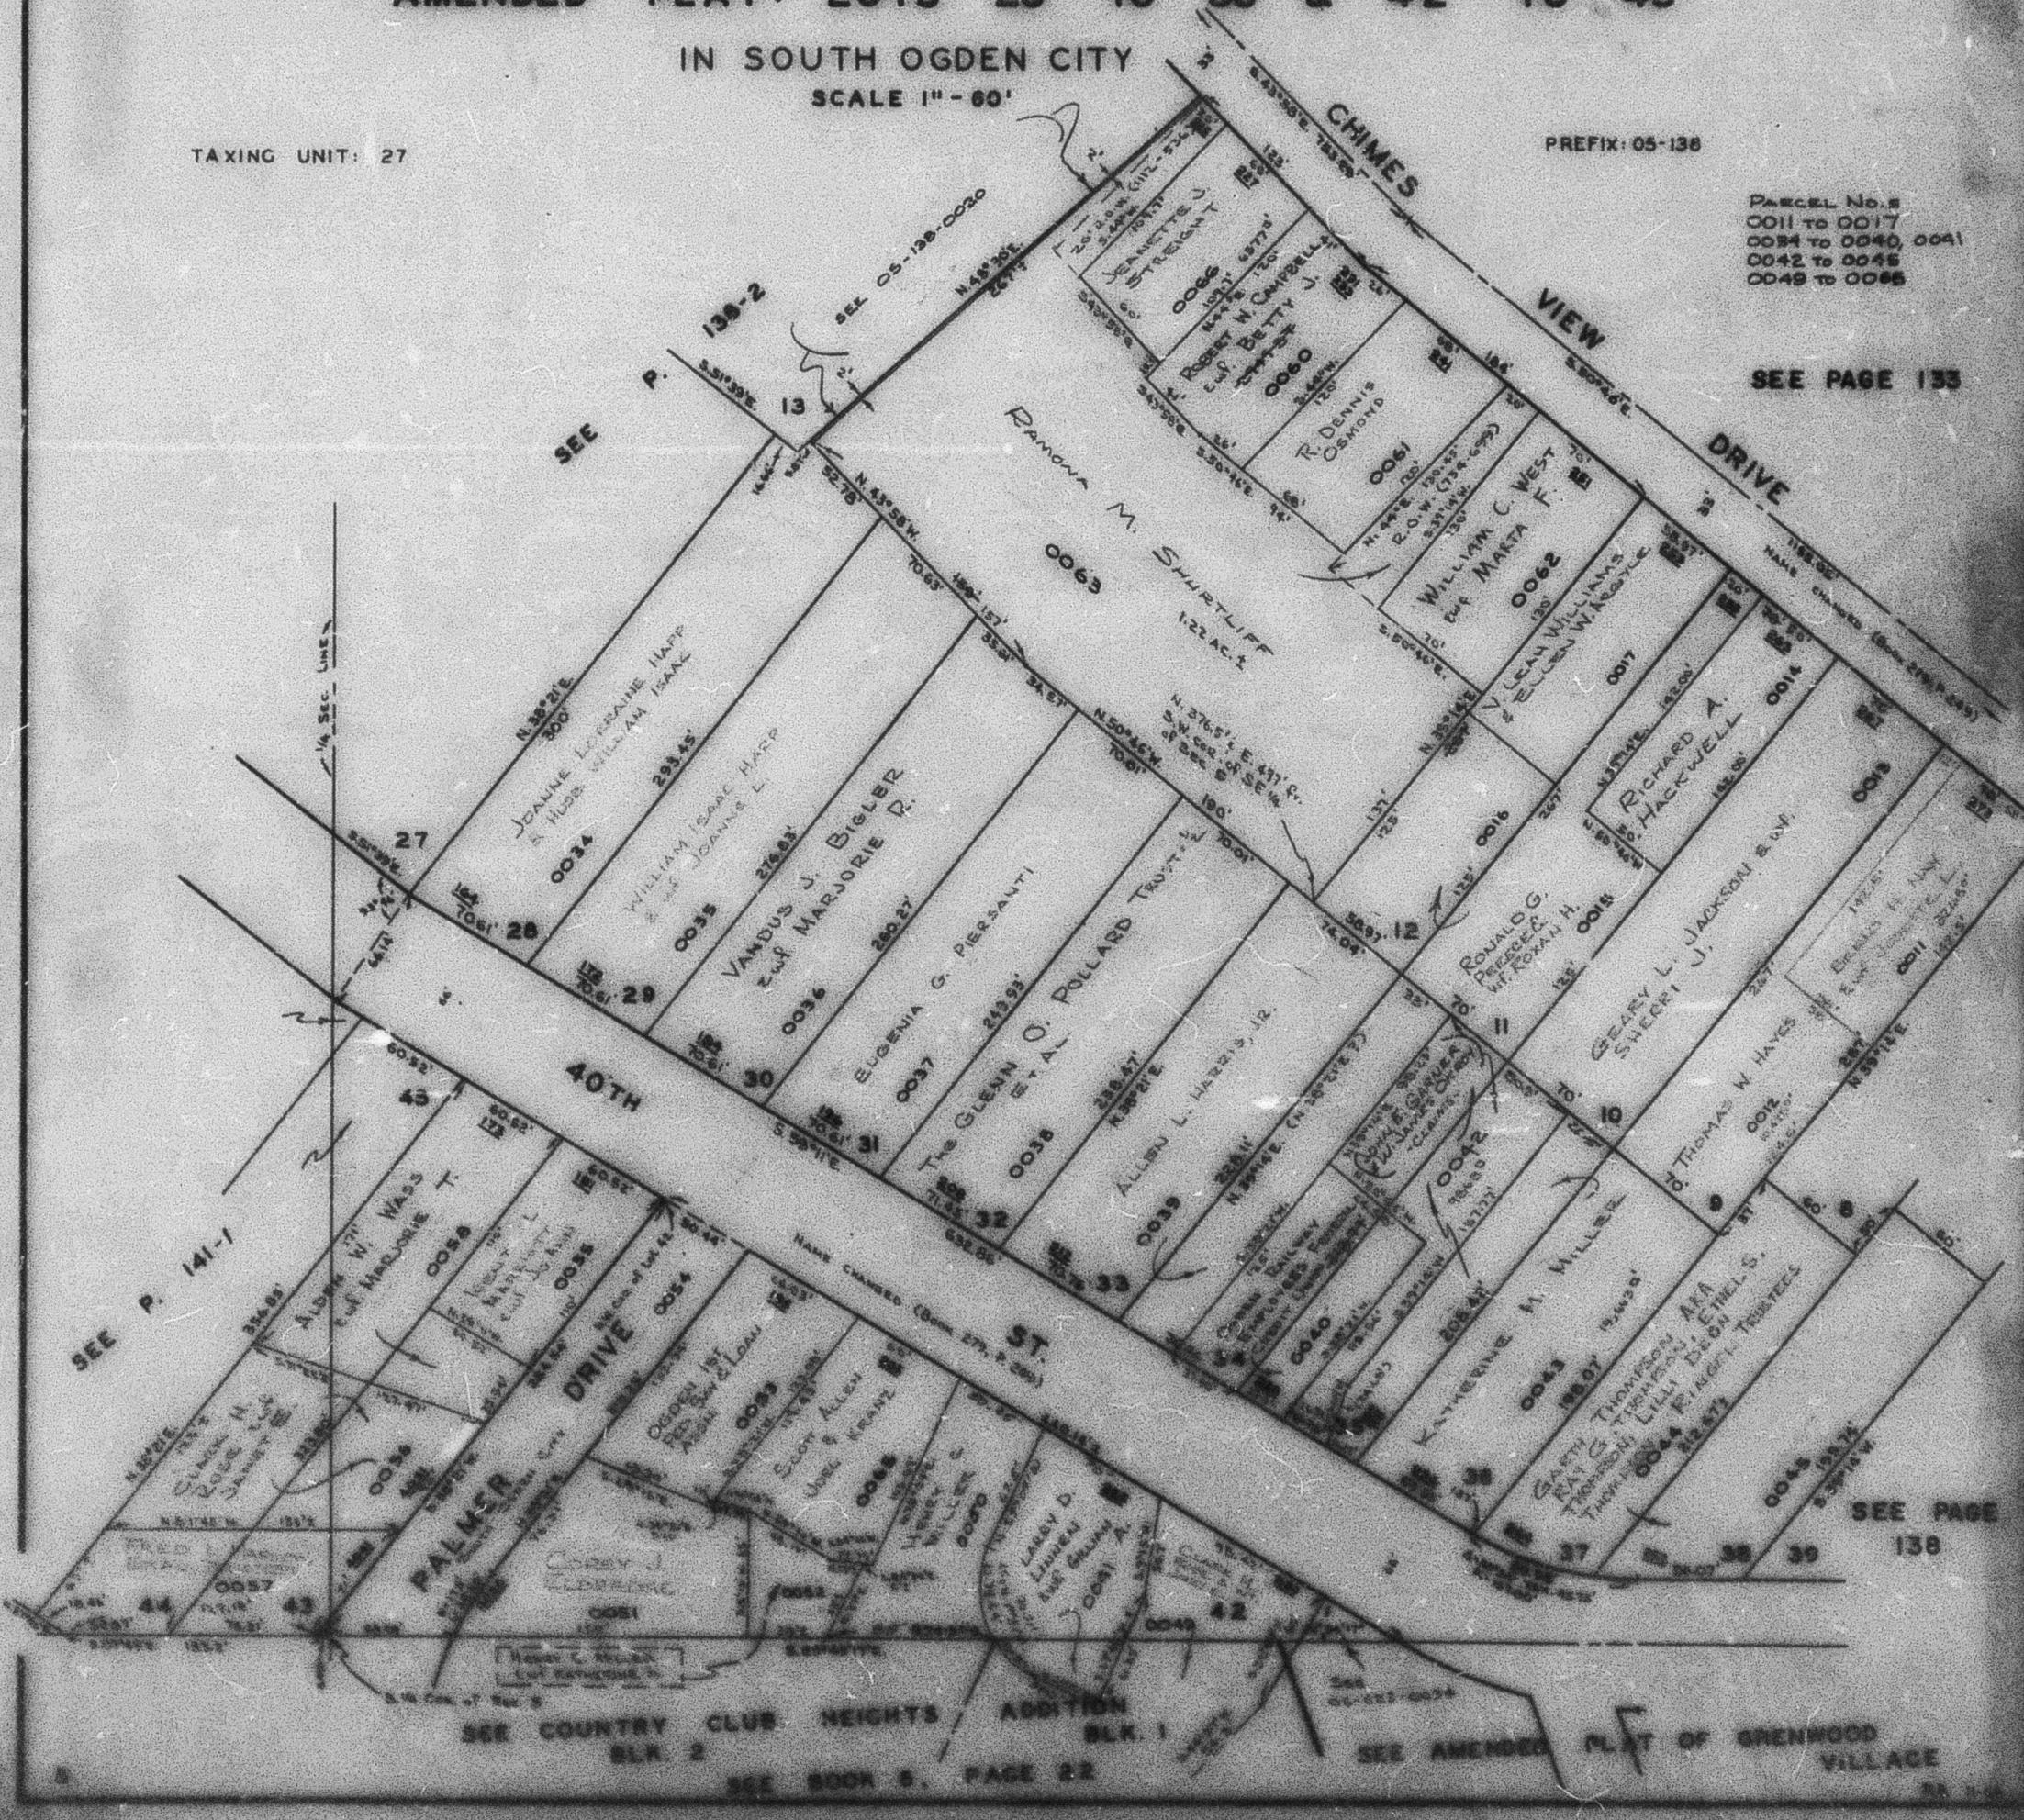

SEE PAGE 138

SEE COUNTRY CLUB HEIGHTS ADDITION BLK. 2

SEE BOOK 8, PAGE 22

SEE AMENDED PLAT OF GREENWOOD VILLAGE