

PART OF S.W. 1/4 OF S.E. 1/4 OF SECTION 5, T.5N., R.1W., S.L.B. & M.

138-1

CHIMES VIEW ACRES

LOTS 9 TO 12

TAXING UNIT: 27

AMENDED: LOTS 28 TO 38, & 42 TO 45


IN SOUTH OGDEN CITY

SCALE 1" = 80'

SEE PAGE 138-2

SEE PAGE 133

SEE PAGE 141-1

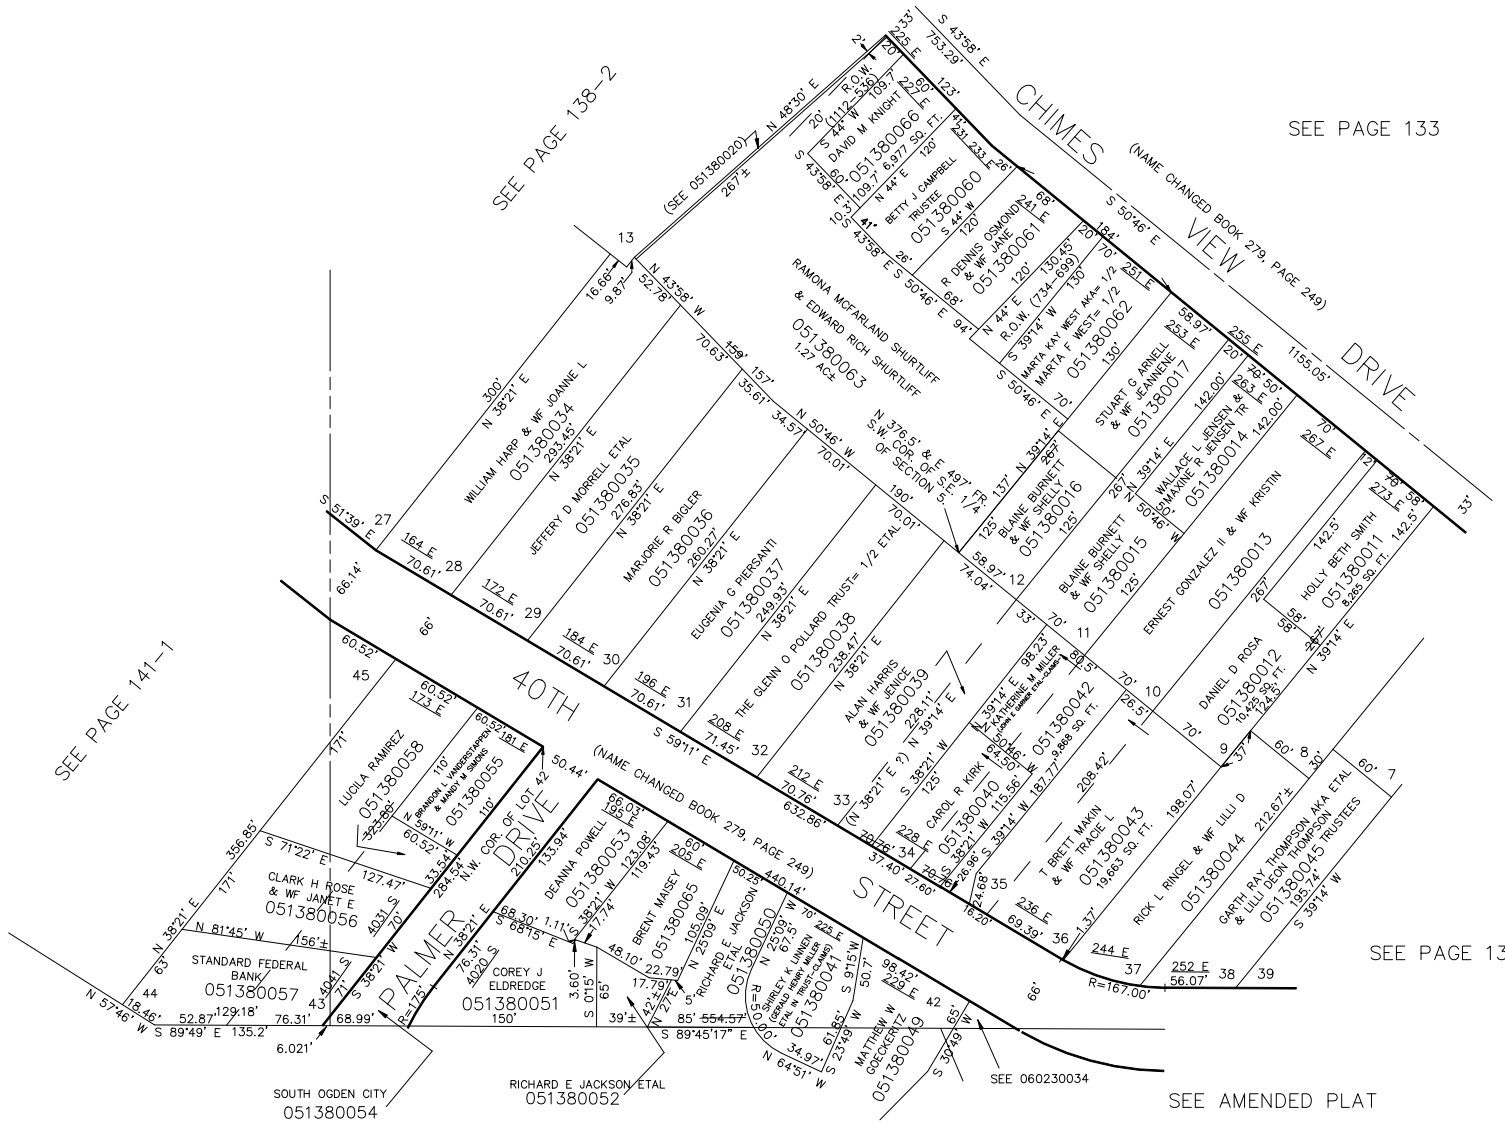

SEE PAGE 138

SEE AMENDED PLAT
OF GREENWOOD VILLAGE

COUNTRY CLUB HEIGHTS ADDITION

BLOCK 2

BLOCK 1

SEE BOOK 6, PAGE 22

FOR COMPLETE ENG DATA SEE
ORIGINAL DEDICATION PLAT IN
BOOK 9, PAGE 11 OF RECORDS.