

TAKING UNIT: 23, 25, 26, 27


S.W. 1/4 OF
SECTION 5, T.5N., R.1W., S.L.B.&M.

PREFIX 05-139

OGDEN CITY - SOUTH OGDEN CITY
RIVERDALE CITY - COUNTY

CENTRAL WEBER SEWER IMPT DIST.

SCALE 1" = 200'

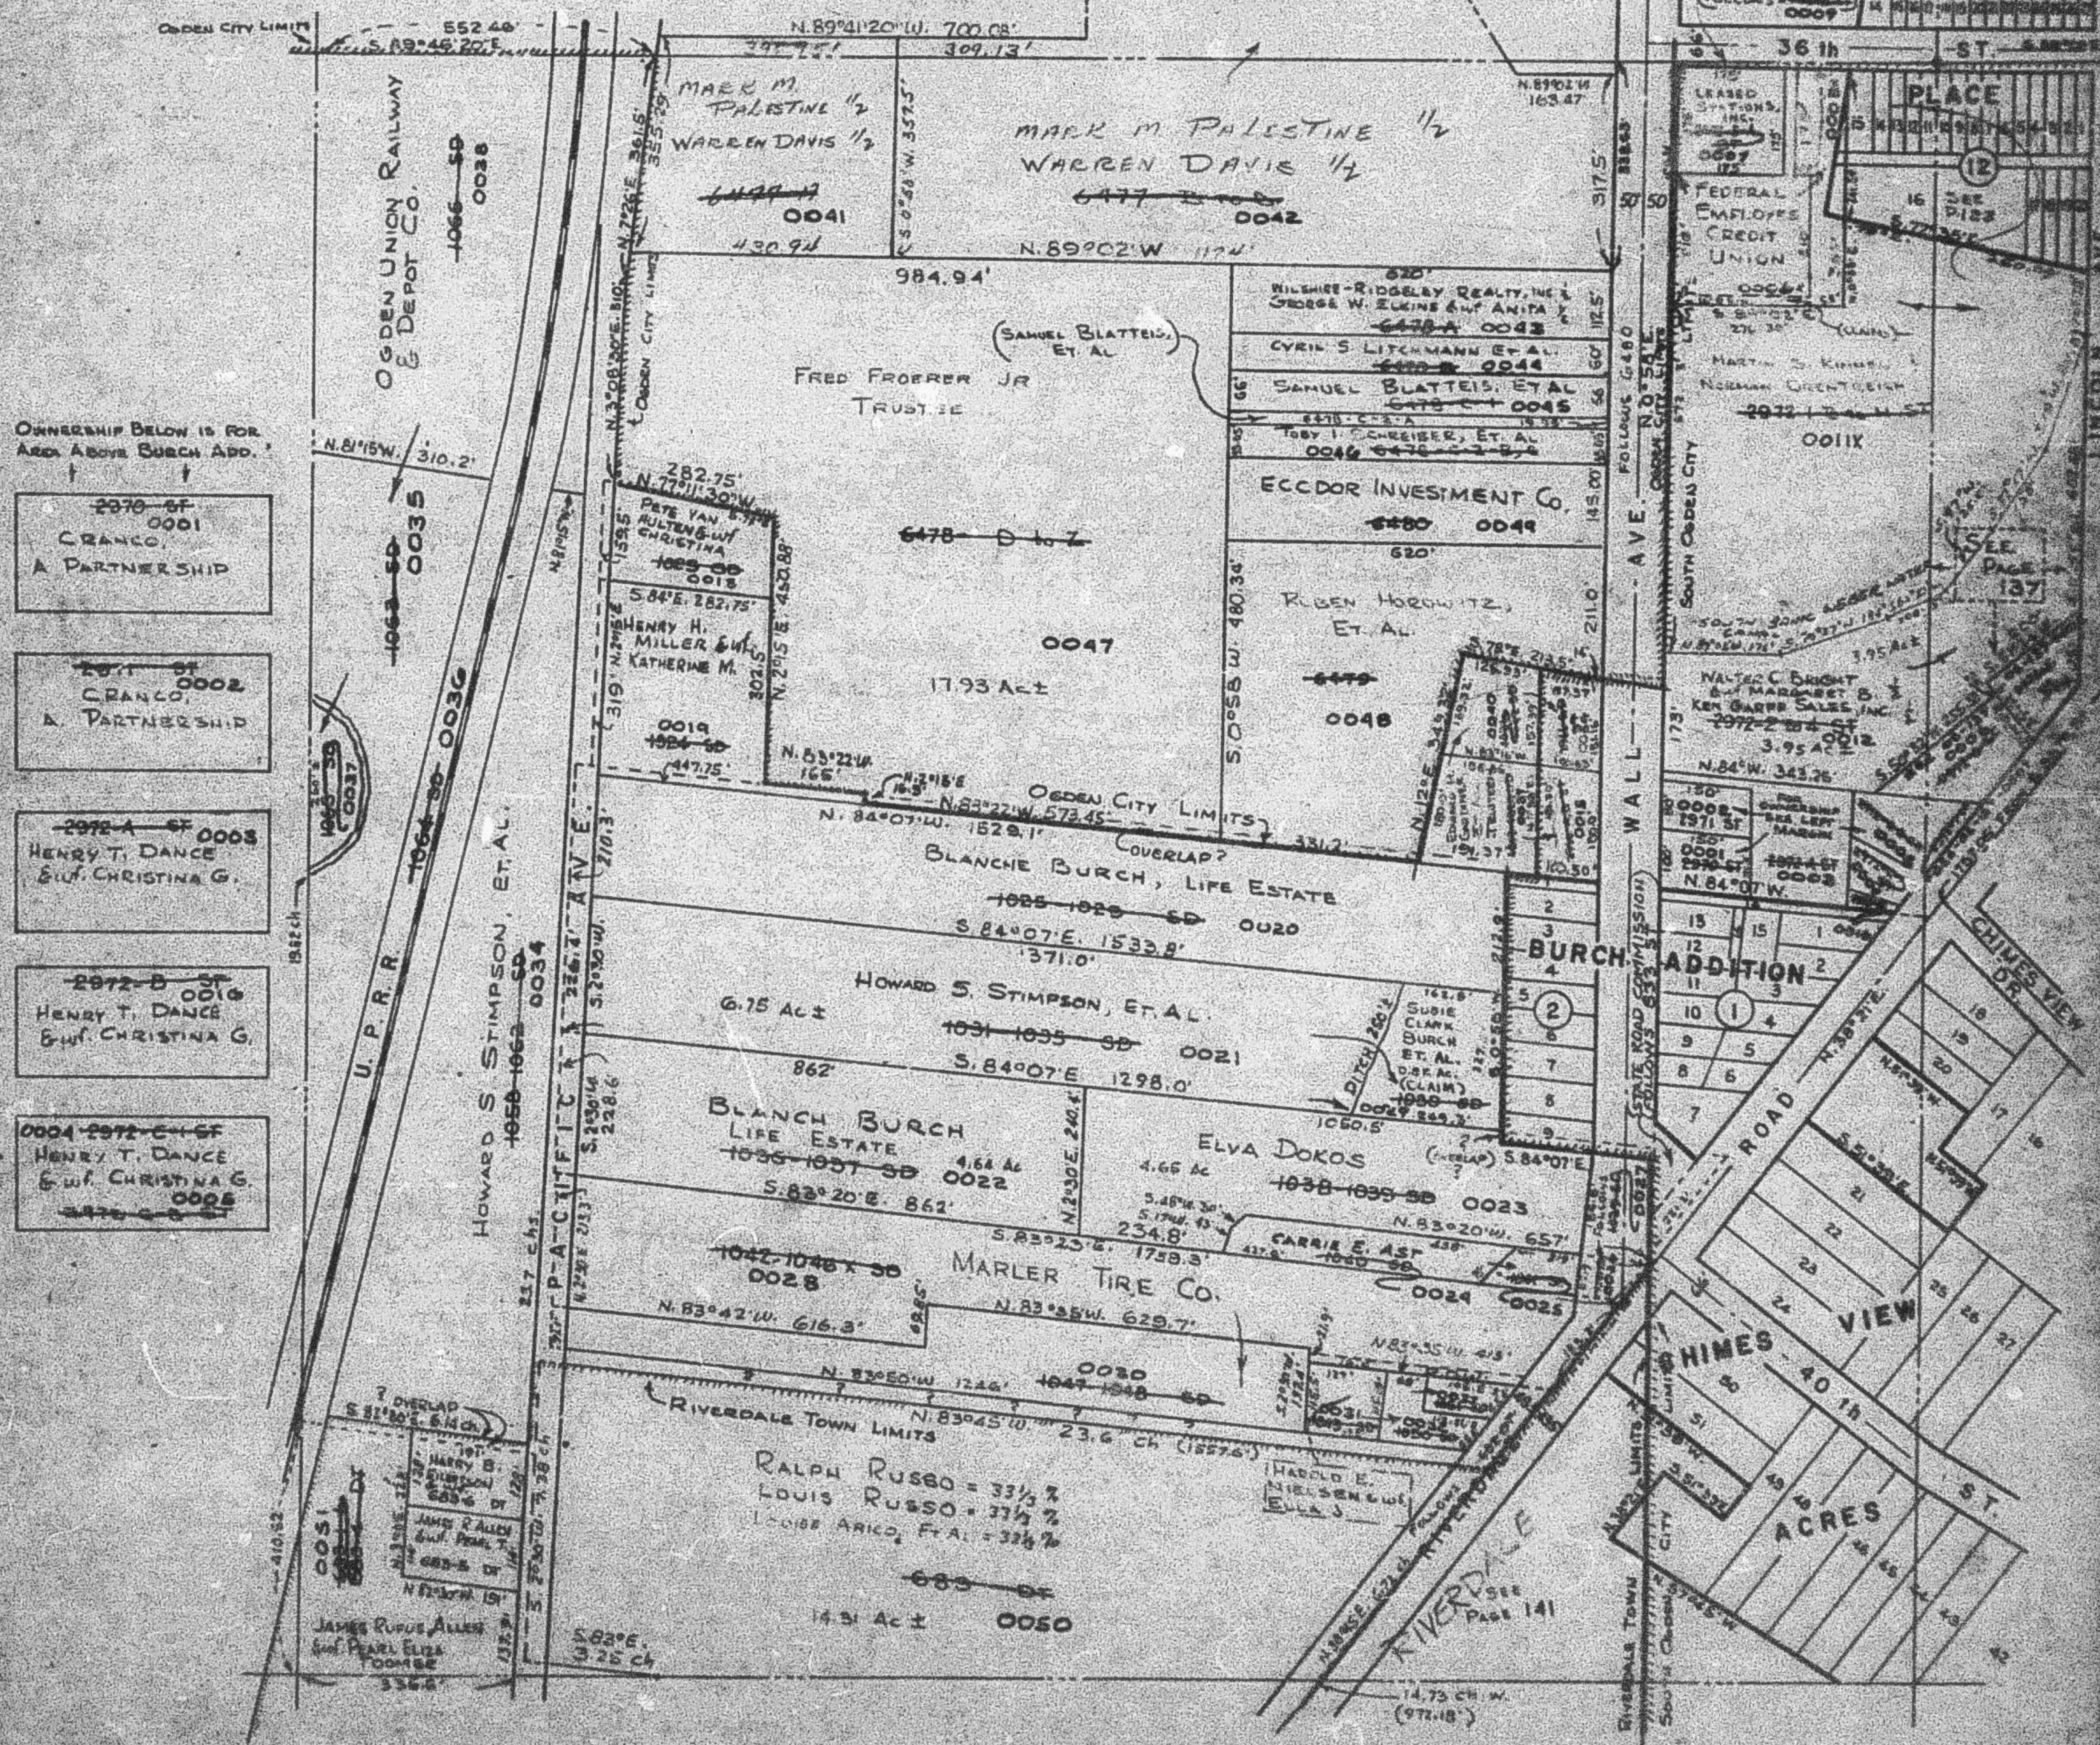

OWNERSHIP BELOW IS FOR
AREA ABOVE BURCH ADD.

2070-ST
0001
CRANCO,
A PARTNERSHIP

2071-ST
0002
CRANCO,
A PARTNERSHIP

2072-A-ST
0003
HENRY T. DANCE
& WIFE CHRISTINA G.

2072-B-ST
0004
HENRY T. DANCE
& WIFE CHRISTINA G.

0004-2072-C-ST
HENRY T. DANCE
& WIFE CHRISTINA G.
0005