

S.W. 1/4 OF
SECTION 5, T.5N., R.1W., S.L.B.&M.


TAXING UNITS 25,26,27

PREFIX 05-139

OGDEN CITY - SOUTH OGDEN CITY
RIVERDALE CITY - COUNTY

SCALE 1" = 200'

CENTRAL WESPER SEWER IMPT. DIST.

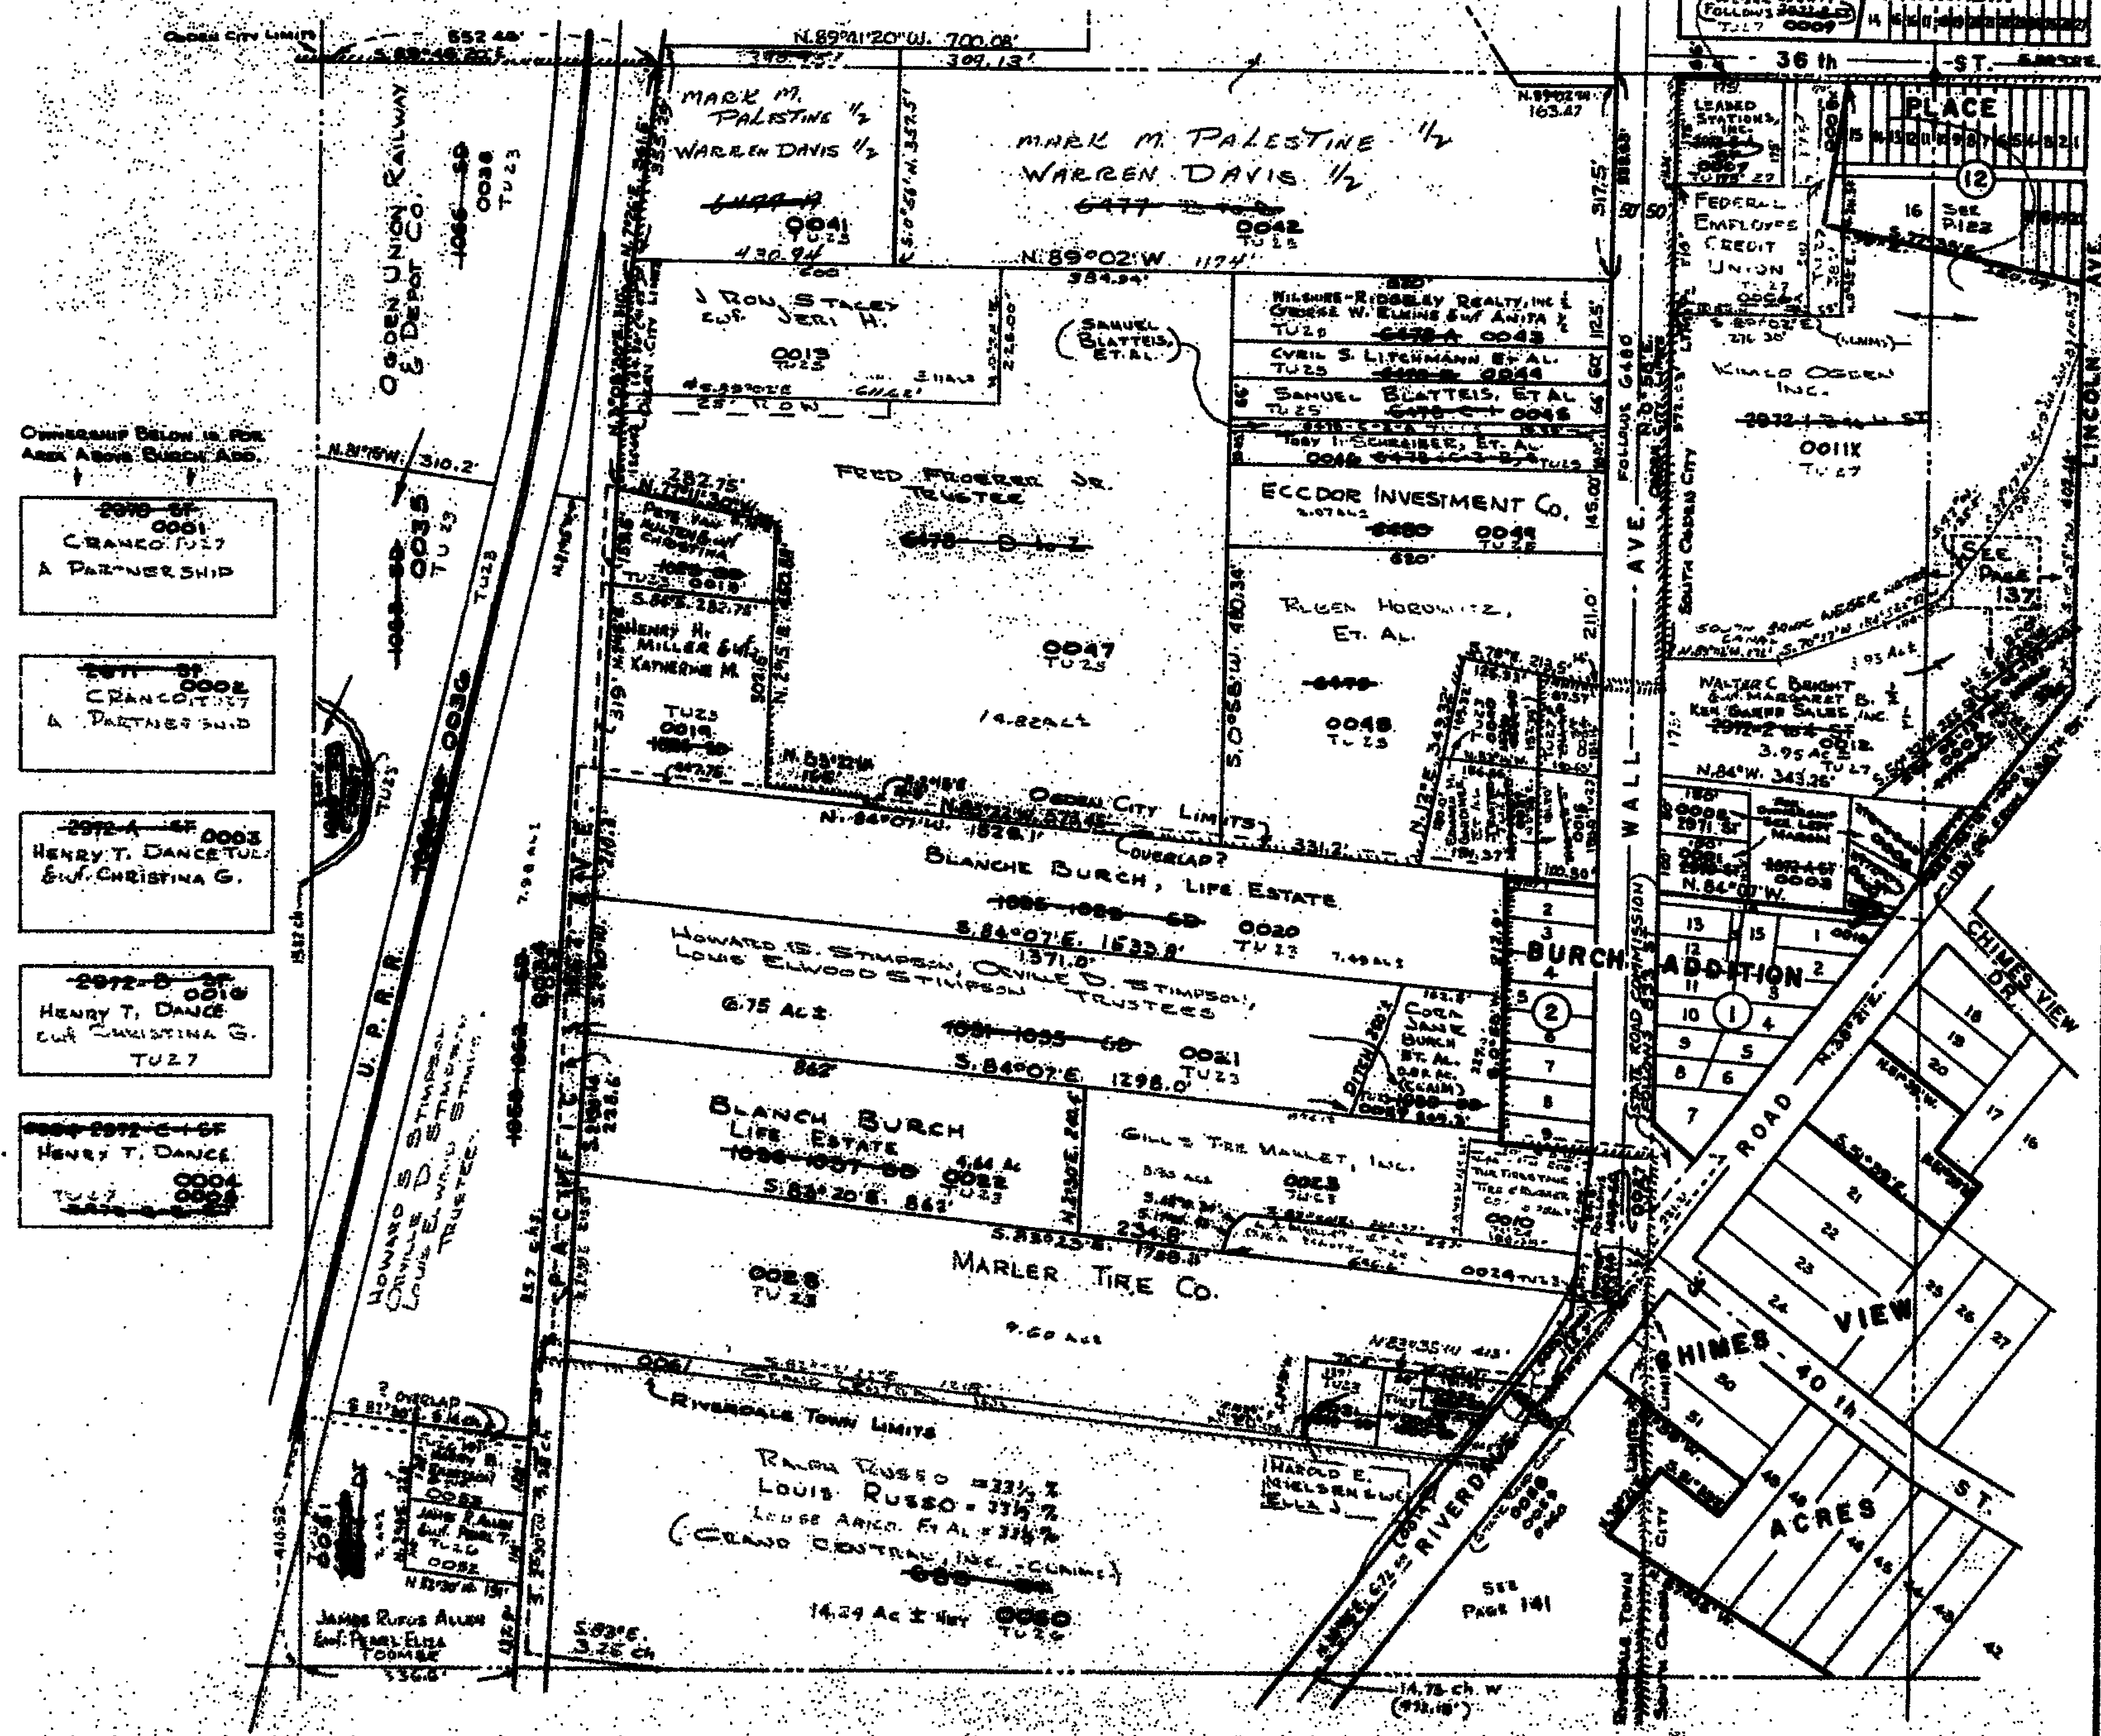

- OWNERSHIP BELOW IS FOR AREA ABOVE BURCH ADD.
- 2970-87-0001
CRANCO, J. E.
A PARTNERSHIP
 - 2971-87-0002
CRANCO, J. E.
A PARTNERSHIP
 - 2972-87-0003
HENRY T. DANCE, JR.
CHRISTINA G.
 - 2972-87-0004
HENRY T. DANCE, JR.
CHRISTINA G.
 - 2972-87-0005
HENRY T. DANCE, JR.
CHRISTINA G.