

PART OF S.W. 1/4 OF
SECTION 5, T.5N., R.1W., S.L.B.&M.
IN OGDEN CITY & SOUTH OGDEN CITY

139-2

TAXING UNITS: 25, 27, 154


SCALE 1"=100'

PREFIX: 05-139

Parcel No
0013, 0015, 0017, 0018, 0019
0039, 0043, 0044 to 0049
0054, 0062, 0064, 0071, 0073
0074, 0093 to 0095

N. 89°46'20" W. 524.92' from
the NE. Cor. of S.W. 1/4 of
Sec 5

SEE P. 125

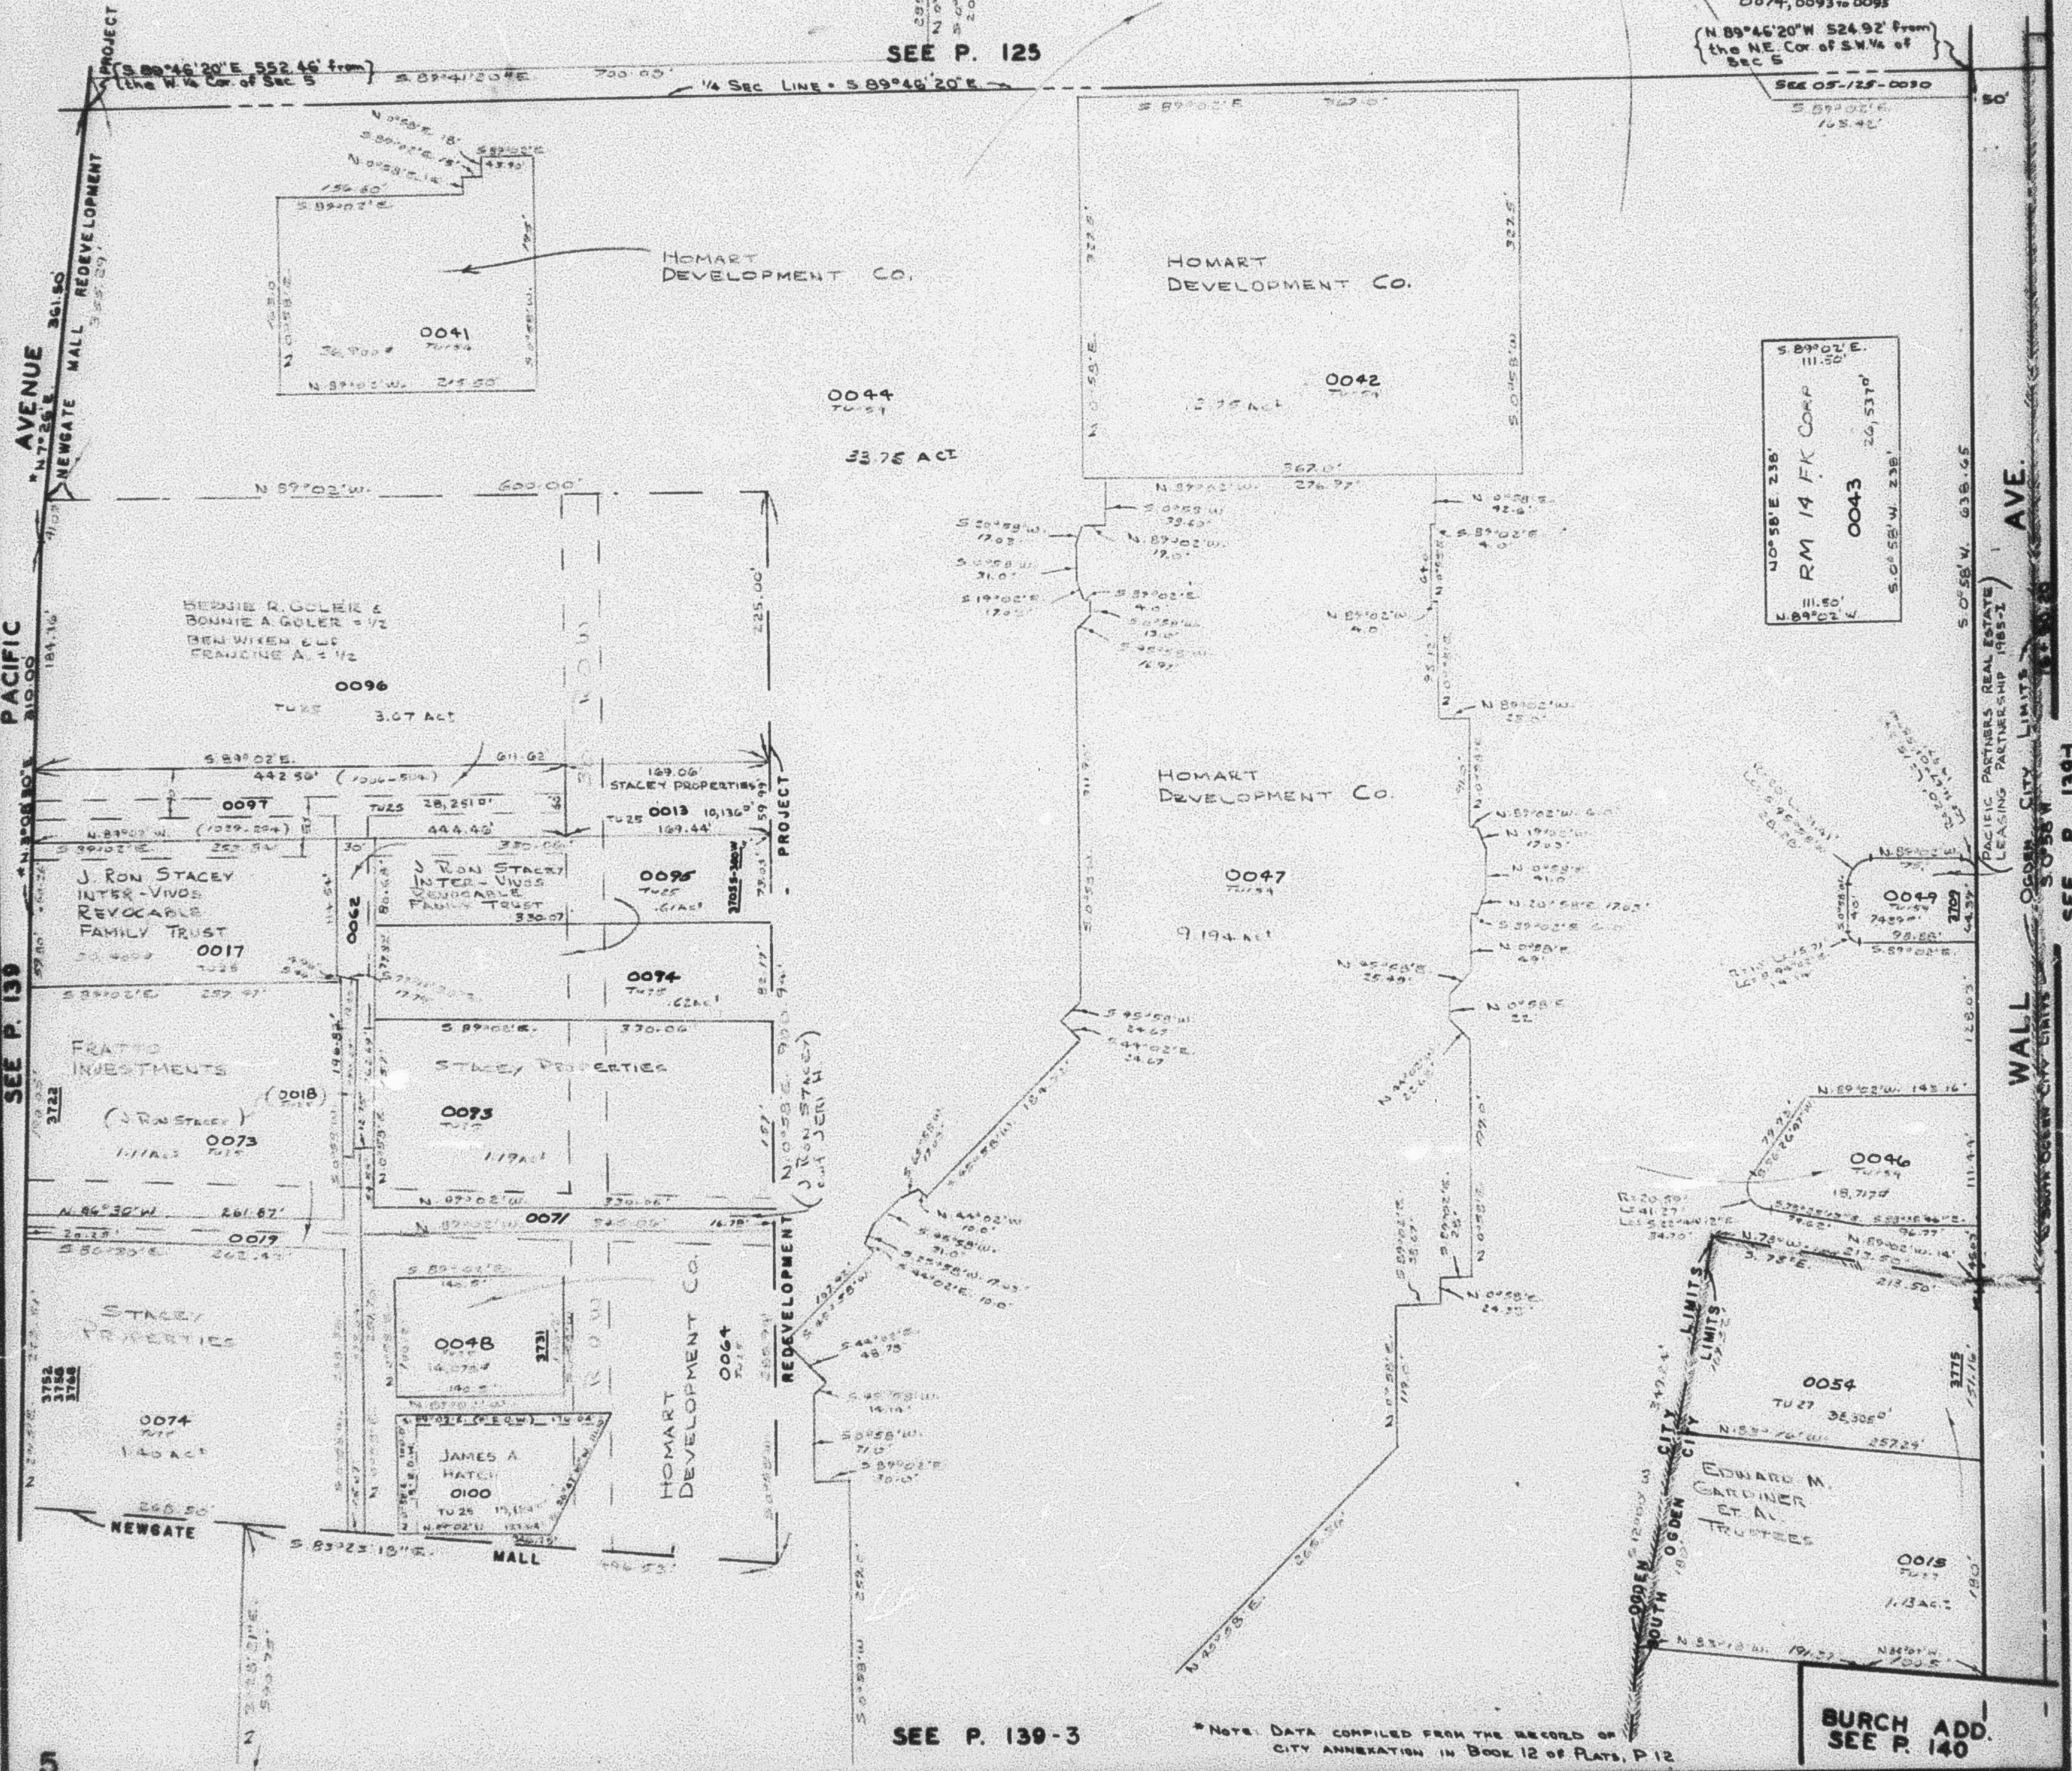

SEE P. 139-3

* Note: Data compiled from the records of
CITY ANNEXATION IN BOOK 12 OF PLATS, P. 12

BURCH ADD.
SEE P. 140