


PART OF S.W. 1/4 OF
SECTION 5, T.5N., R.1W., S.L.B.&M.
IN OGDEN CITY & SOUTH OGDEN CITY

139-2

TAXING UNITS: 25, 27, 154

SCALE 1"=100'

PREFIX: 05-139

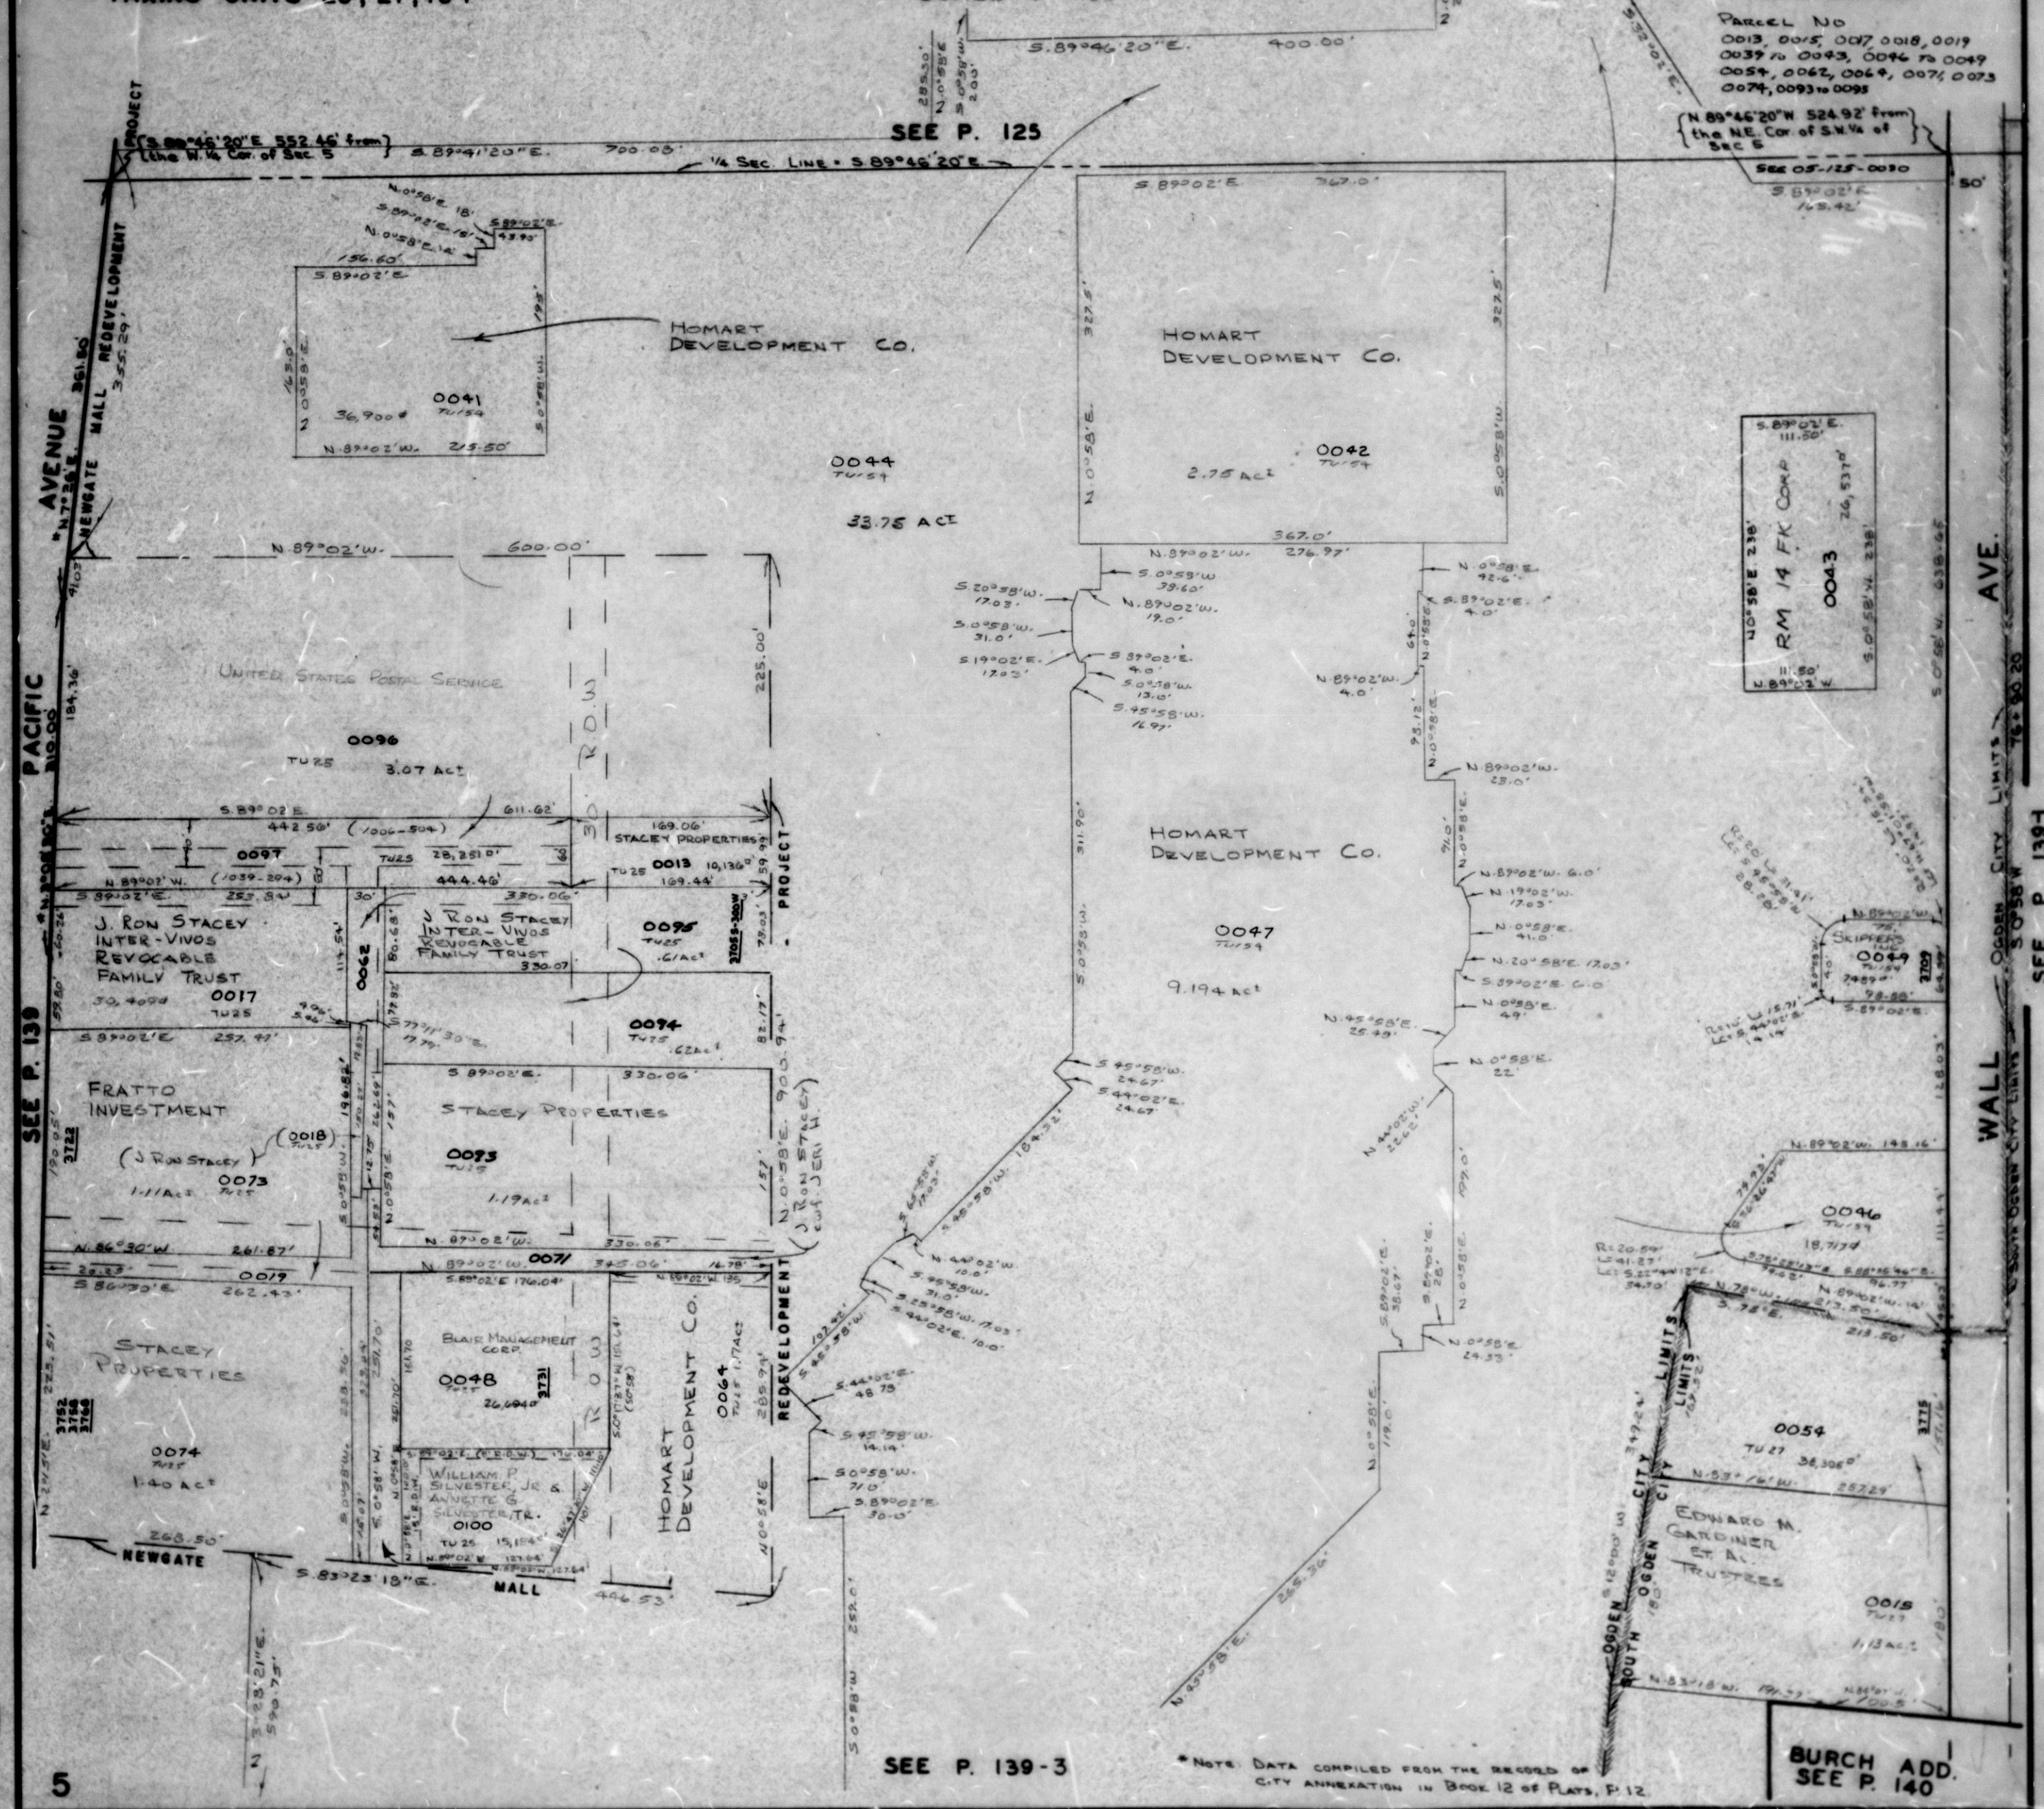

Parcel No
0013, 0015, 0017, 0018, 0019
0037, 0043, 0046, 0049
0054, 0062, 0064, 0071, 0073
0074, 0093, 0095

N 89°46'20"W 524.92' from
the NE. Cor. of S.W. 1/4 of
Sec 5

RM 14 FK CORP
0043
26,531
S 0°58'14"W 238'
11.50'
N 89°02'W

0046
TU 27
18,774
N 89°02'W 148.16'
S 89°02'E 76.77'
N 89°02'W 14'
S 89°02'E 213.50'
3.78'E
218.50'
0054
TU 27
36,306
N 89°02'W 253.29'
S 89°02'E 100.5'
N 89°18'W 194.55'
S 89°18'E 100.5'

BURCH ADD.
SEE P. 140

SEE P. 139-3

* NOTE: DATA COMPILED FROM THE RECORD OF
CITY ANNEXATION IN BOOK 12 OF PLATS, P. 12