

PART OF THE SW 1/4
SECTION 5, T.5N., R.1W., S.L.B. & M.
IN OGDEN CITY & SOUTH OGDEN CITY
SCALE 1" = 100'


139-4

TAXING UNIT: 25

SEE PAGE 139

- ① J. RON STACEY
INTER-VIVOS
REV. FAMILY TRUST
051390019
- ② J. RON
STACEY
051390018
- ③ J. RON STACEY
INTER-VIVOS
REV. FAMILY TRUST
051390062
- ④ J. RON STACEY
S.W. DEED H.
051390071
- ⑤ J. RON STACEY
INTER-VIVOS
REVOCABLE
FAMILY TRUST
0017 298

PACIFIC AVENUE

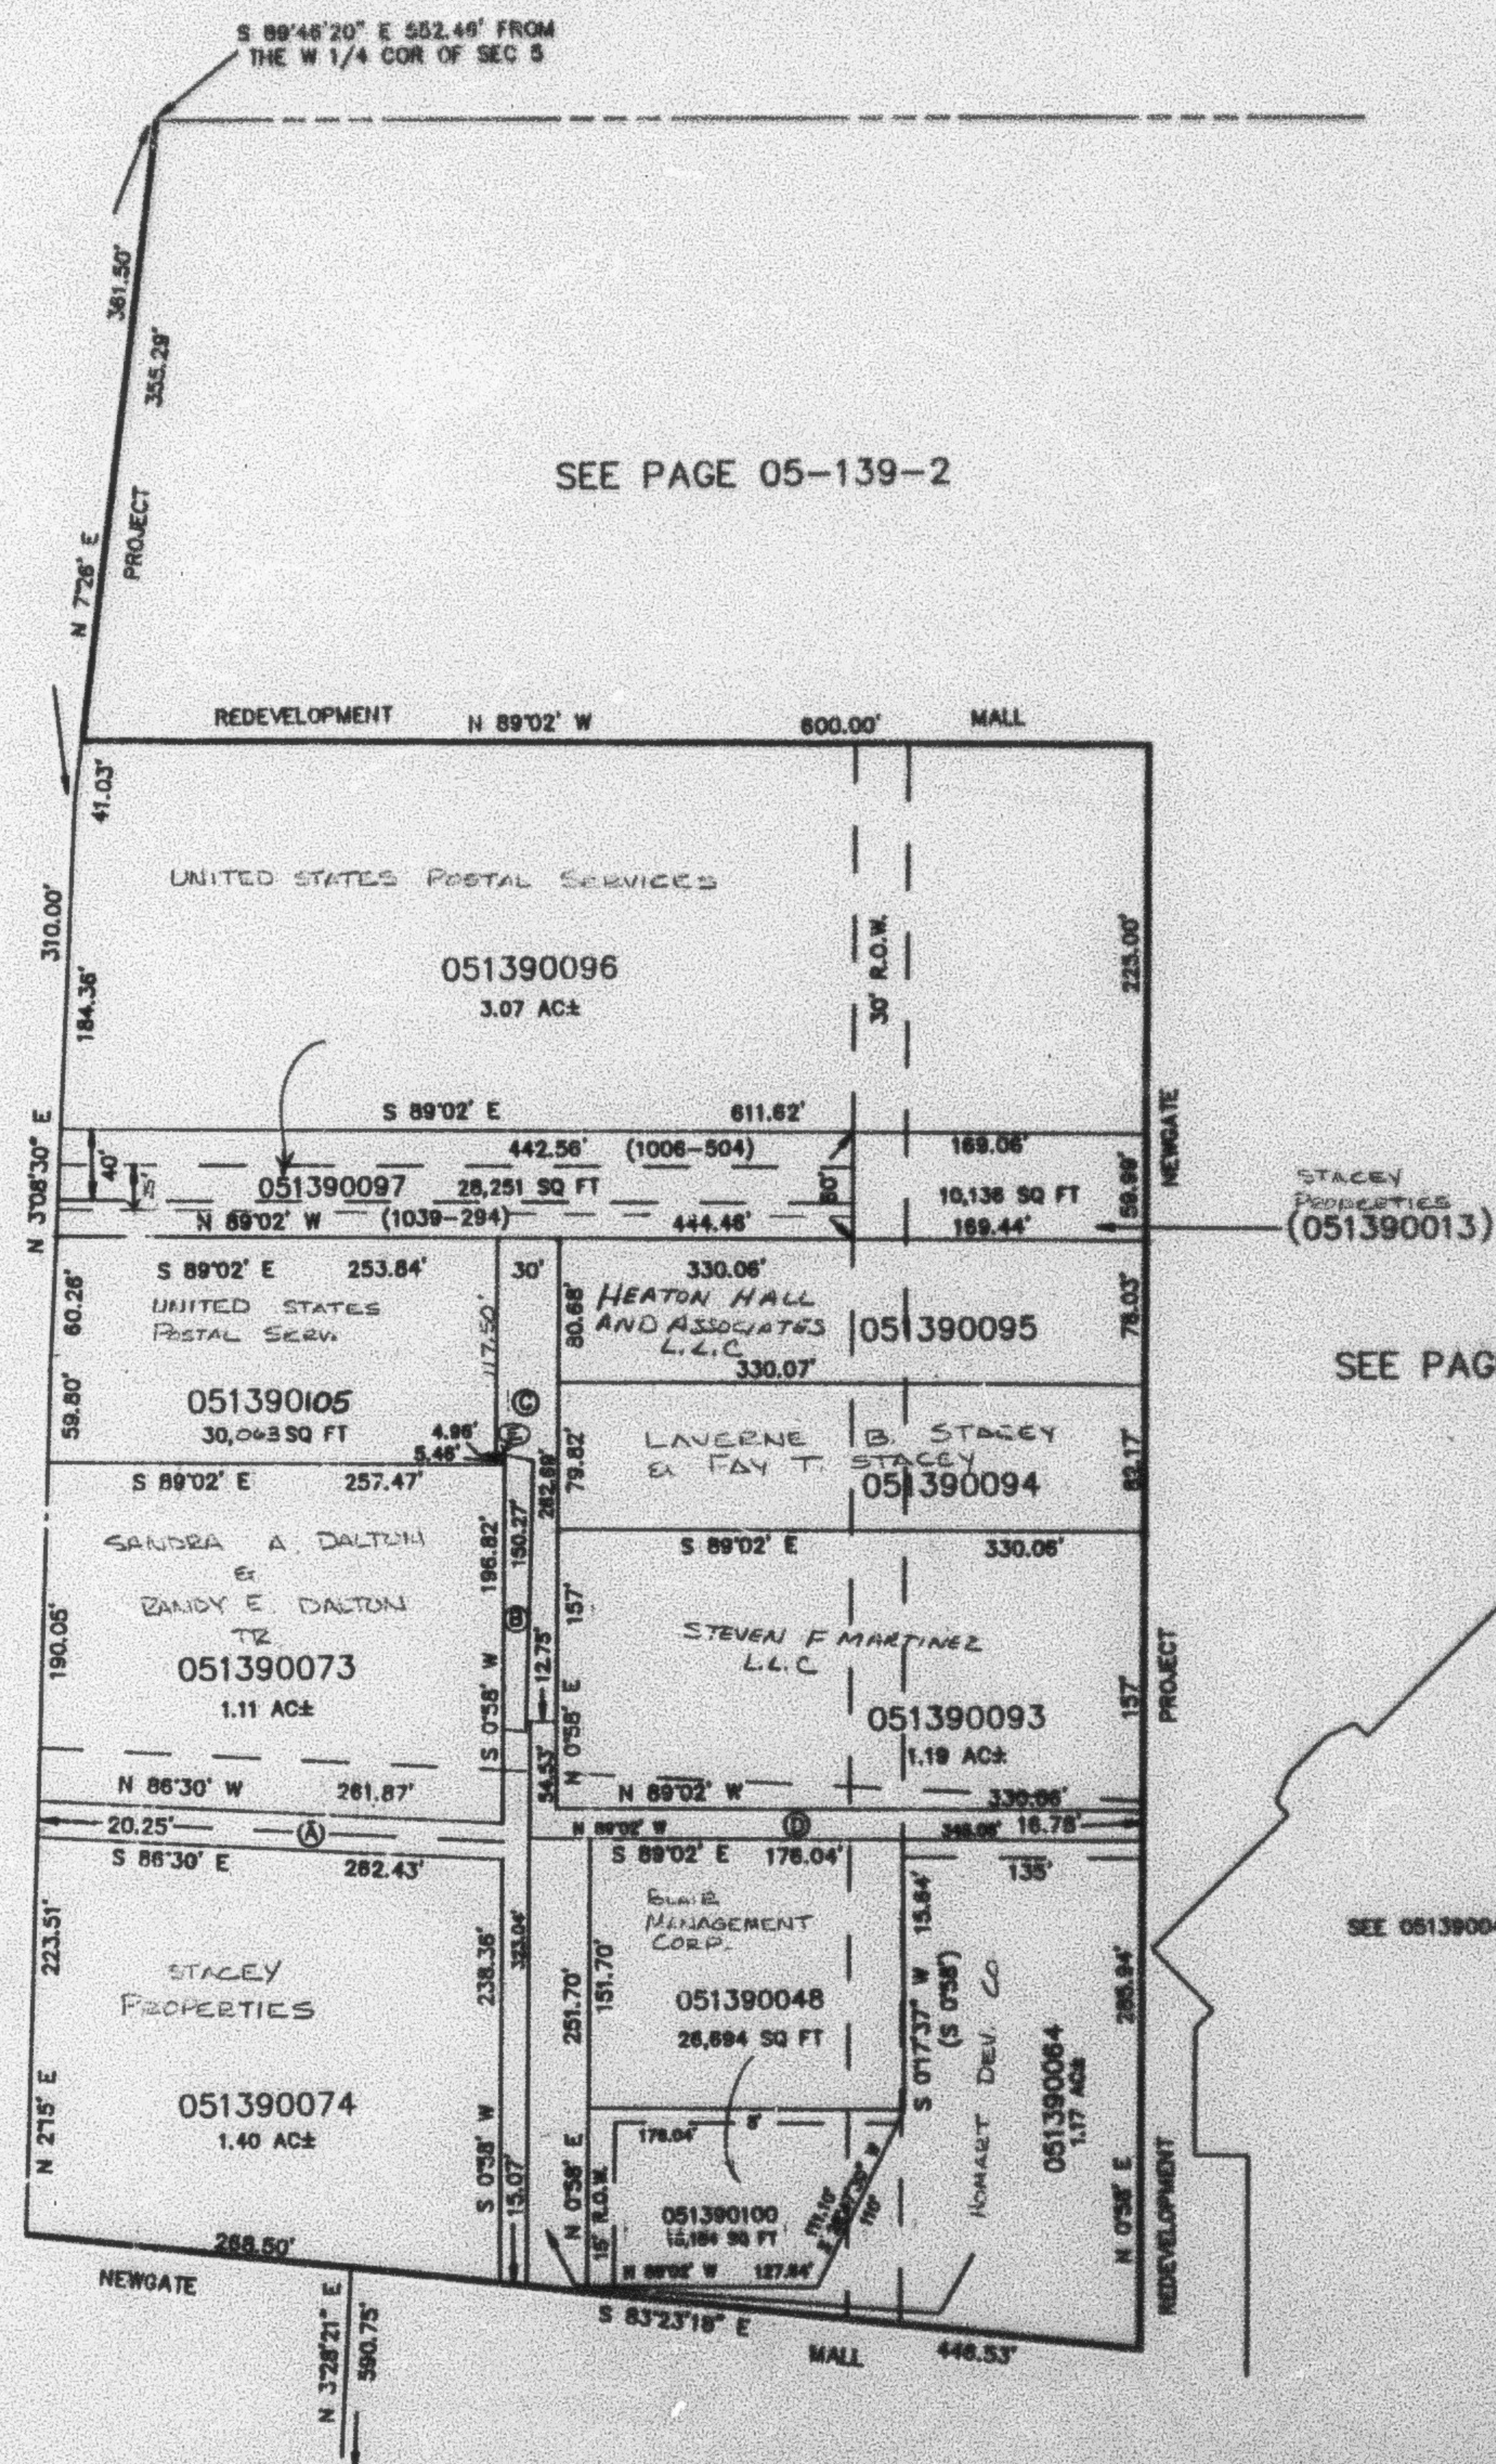

SEE PAGE 05-139-2

SEE 051390047