

PART OF THE SW 1/4 OF  
SECTION 5, T.5N., R.1W., S.L.B. & M.

139-1


IN SOUTH OGDEN CITY

SCALE 1" = 100'

TAXING UNIT: 27

SEE PAGE 125

SEE PAGE 121

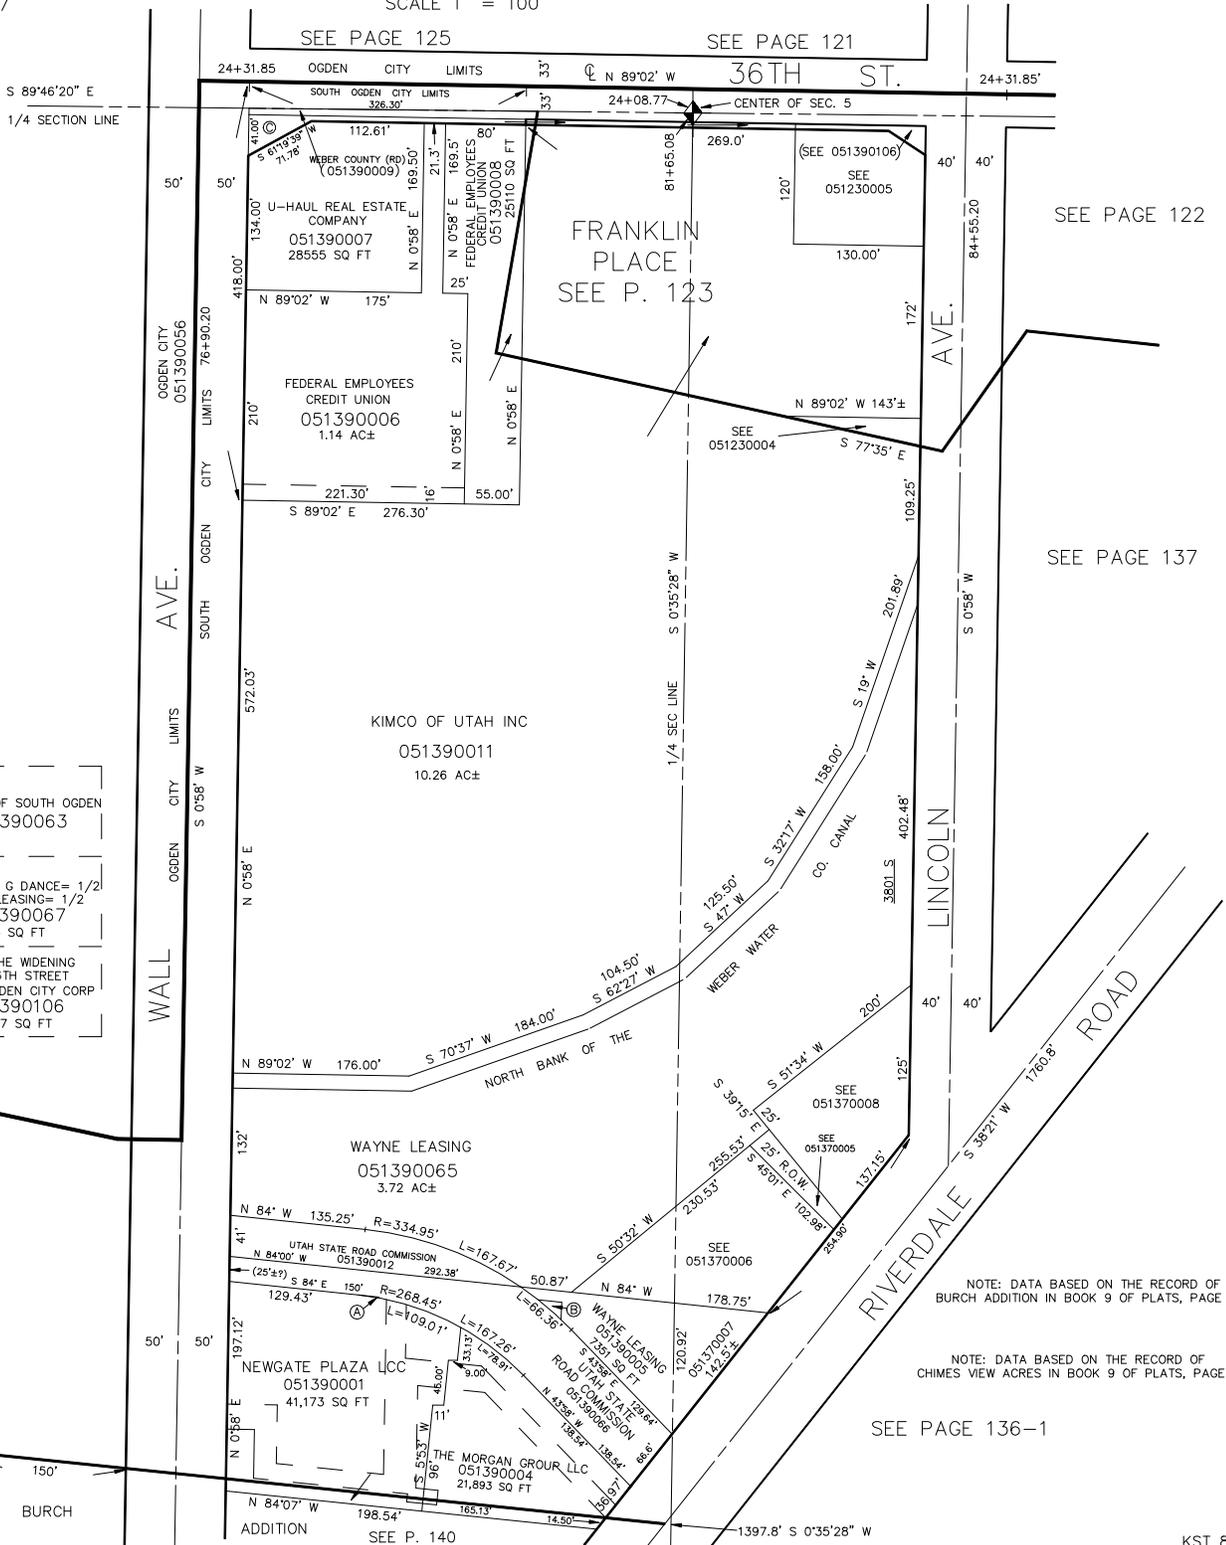

SEE PAGE 122

SEE PAGE 137

SEE PAGE 139-2

- Ⓐ THE CITY OF SOUTH OGDEN  
051390063
- Ⓑ CHRISTINA G DANCE= 1/2  
WAYNE LEASING= 1/2  
051390067  
24 SQ FT
- Ⓒ FOR THE WIDENING  
OF 36TH STREET  
SOUTH OGDEN CITY CORP  
051390106  
2627 SQ FT

NOTE: DATA BASED ON THE RECORD OF BURCH ADDITION IN BOOK 9 OF PLATS, PAGE 29B

NOTE: DATA BASED ON THE RECORD OF CHIMES VIEW ACRES IN BOOK 9 OF PLATS, PAGE 2

SEE PAGE 136-1