


SW 1/4
SECTION 5, T.5N., R.1W., S.L.B. & M.

IN OGDEN CITY, SOUTH OGDEN CITY, RIVERDALE CITY & COUNTY

TAXING UNITS: 25, 26, 27, 423

SCALE 1" = 200'

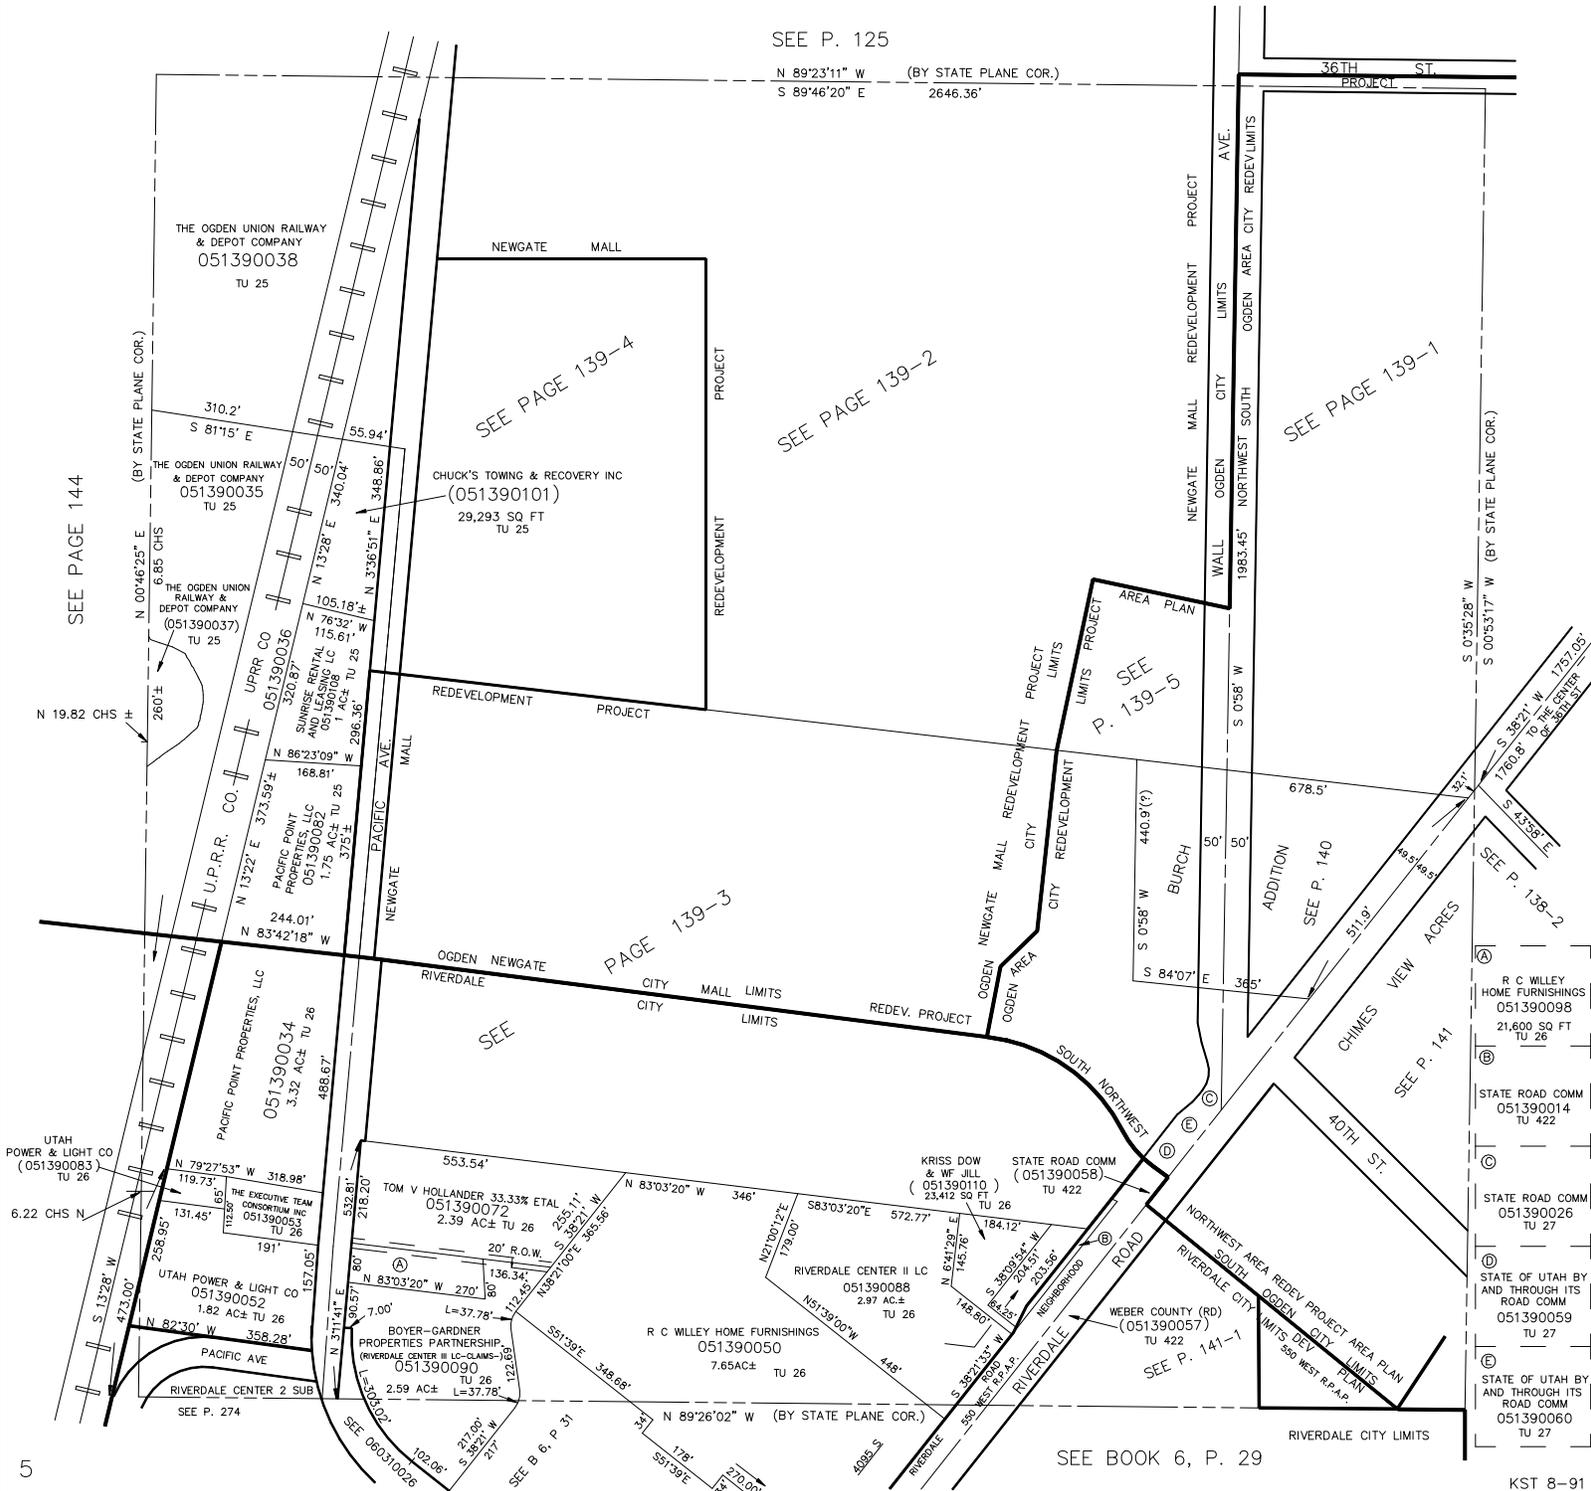

SEE P. 125

N 89°23'11" W (BY STATE PLANE COR.)
S 89°46'20" E 2646.36'

36TH ST PROJECT

NEWGATE MALL REDEVELOPMENT PROJECT

SEE PAGE 139-4

SEE PAGE 139-2

SEE PAGE 139-1

SEE PAGE 144

CHUCK'S TOWING & RECOVERY INC
(051390101)
29,293 SQ FT
TU 25

REDEVELOPMENT PROJECT

REDEVELOPMENT PROJECT

REDEVELOPMENT PROJECT

REDEVELOPMENT PROJECT

REDEVELOPMENT PROJECT

SEE P. 139-5

PAGE 139-3

SEE

SEE

SEE

SEE

SEE

SEE

SEE P. 138-2

SEE P. 140

SEE P. 141

SEE P. 141-1

SEE P. 141-1

SEE P. 141-1

R C WILEY HOME FURNISHINGS
051390098
21,600 SQ FT
TU 26

STATE ROAD COMM
051390014
TU 422

STATE ROAD COMM
051390026
TU 27

STATE OF UTAH BY AND THROUGH ITS ROAD COMM
051390059
TU 27

STATE OF UTAH BY AND THROUGH ITS ROAD COMM
051390060
TU 27

STATE OF UTAH BY AND THROUGH ITS ROAD COMM
051390060
TU 27