


PART OF THE SW 1/4 OF  
SECTION 5, T.5N., R.1W., S.L.B. & M.

139-1

IN SOUTH OGDEN CITY

TAXING UNIT: 398

SCALE 1" = 100'

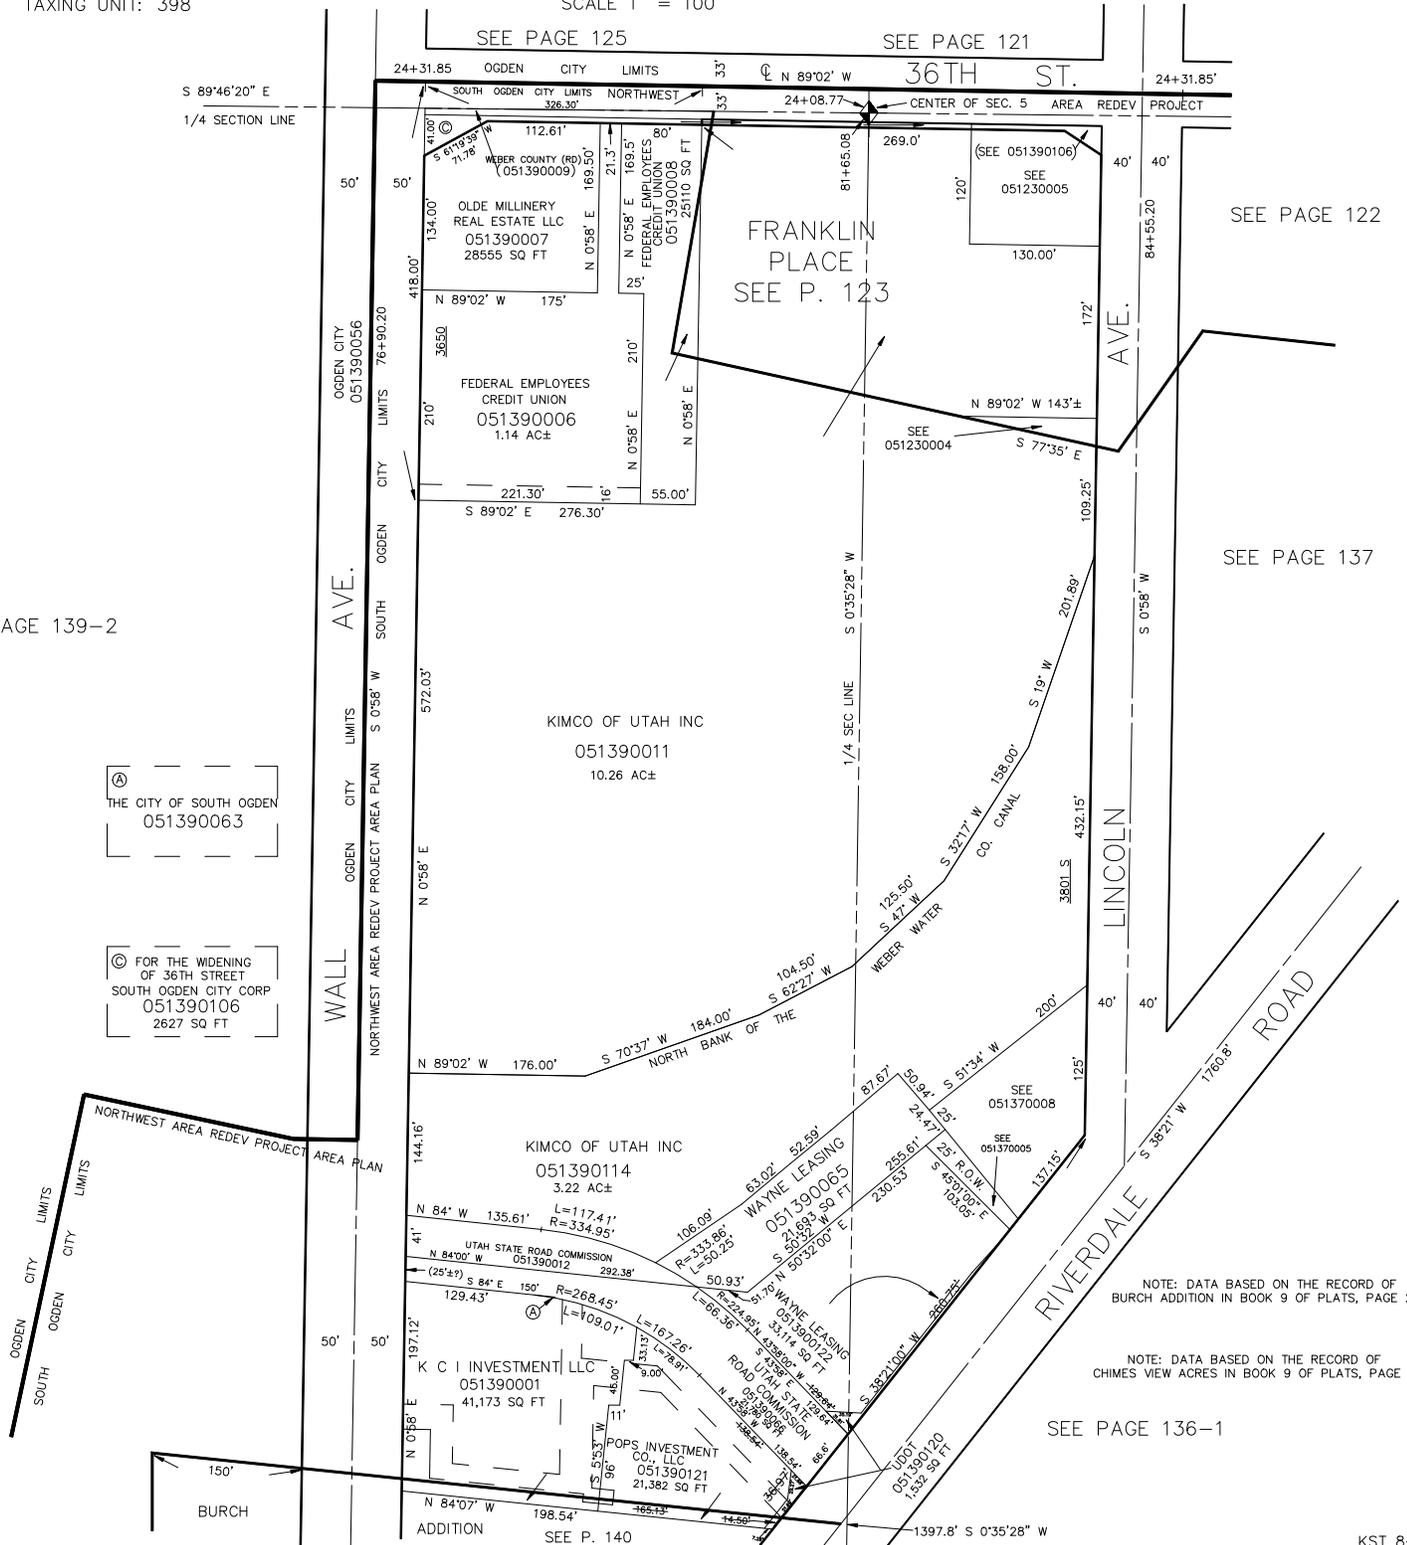

SEE PAGE 139-2

Ⓐ THE CITY OF SOUTH OGDEN  
051390063

Ⓒ FOR THE WIDENING  
OF 36TH STREET  
SOUTH OGDEN CITY CORP  
051390106  
2627 SQ FT

NOTE: DATA BASED ON THE RECORD OF BURCH ADDITION IN BOOK 9 OF PLATS, PAGE 29B  
NOTE: DATA BASED ON THE RECORD OF CHIMES VIEW ACRES IN BOOK 9 OF PLATS, PAGE 2

SEE PAGE 136-1