


PART OF THE SW 1/4
SECTION 5, T.5N., R.1W., S.L.B. & M.

139-4

IN OGDEN CITY & SOUTH OGDEN CITY

SCALE 1" = 100'

TAXING UNIT: 25

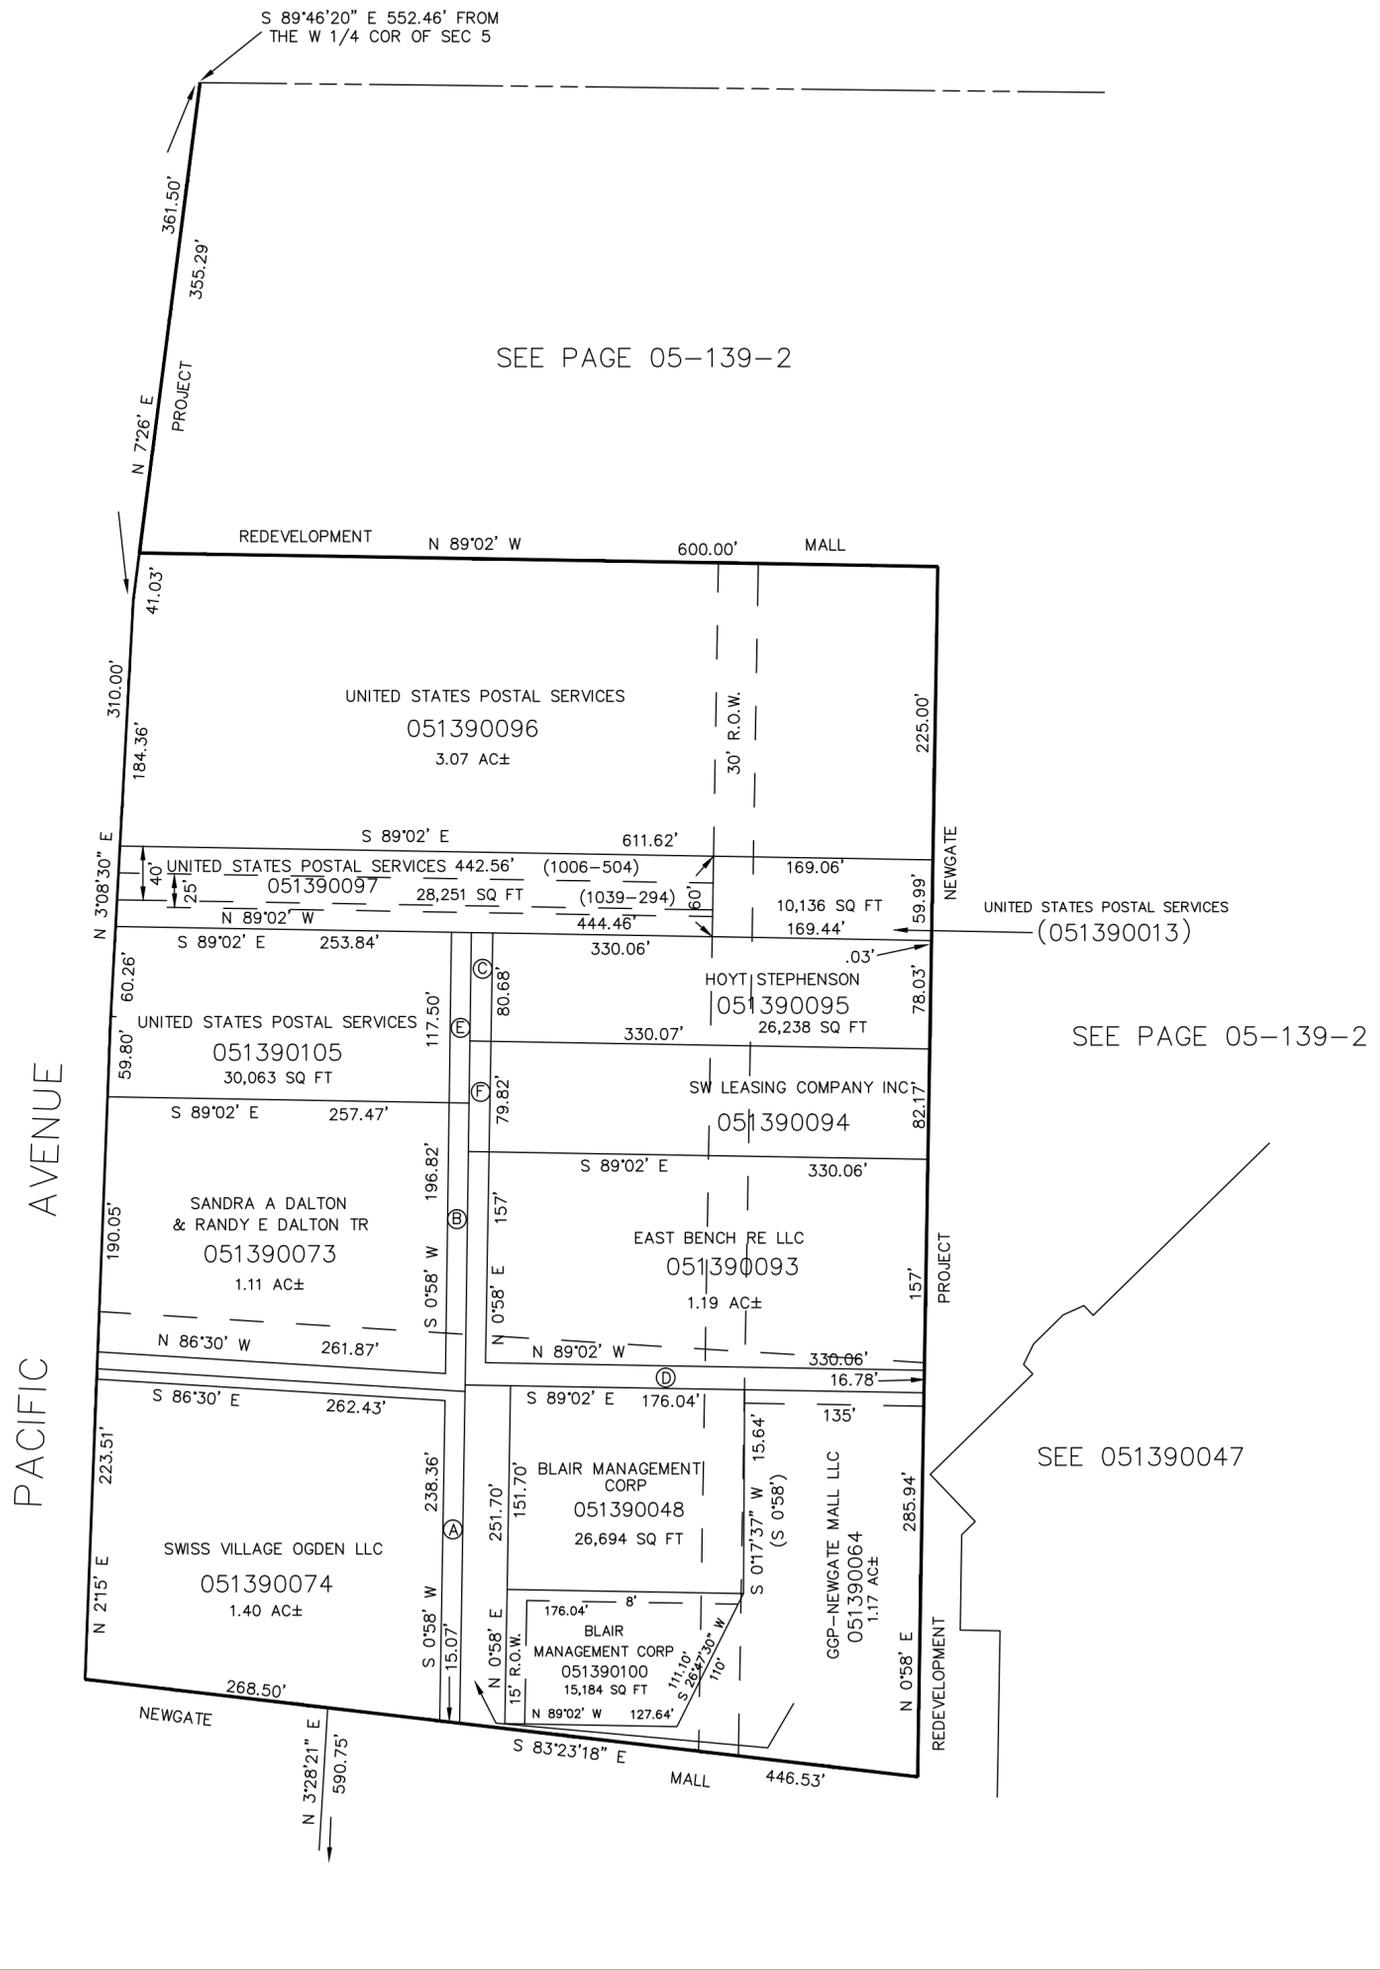

Ⓐ	SWISS VILLAGE OGDEN LLC 051390019 5746 SQ FT
Ⓑ	RSD PROPERTIES LLC 051390018 6420 SQ FT
Ⓒ	NENE PROPERTIES, LLC 051390062 1211 SQ FT
Ⓓ	EAST BENCH RE LLC 051390071 8145 SQ FT
Ⓔ	UNITED STATES POSTAL SERVICES 051390017 1800 SQ FT
Ⓕ	STACEY FAMILY TRUST 051390012 1197 SQ FT