


PART OF THE SW 1/4
 SECTION 5, T.5N., R.1W., S.L.B. & M.

139-4

IN OGDEN CITY & SOUTH OGDEN CITY

TAXING UNIT: 25

SCALE 1" = 100'

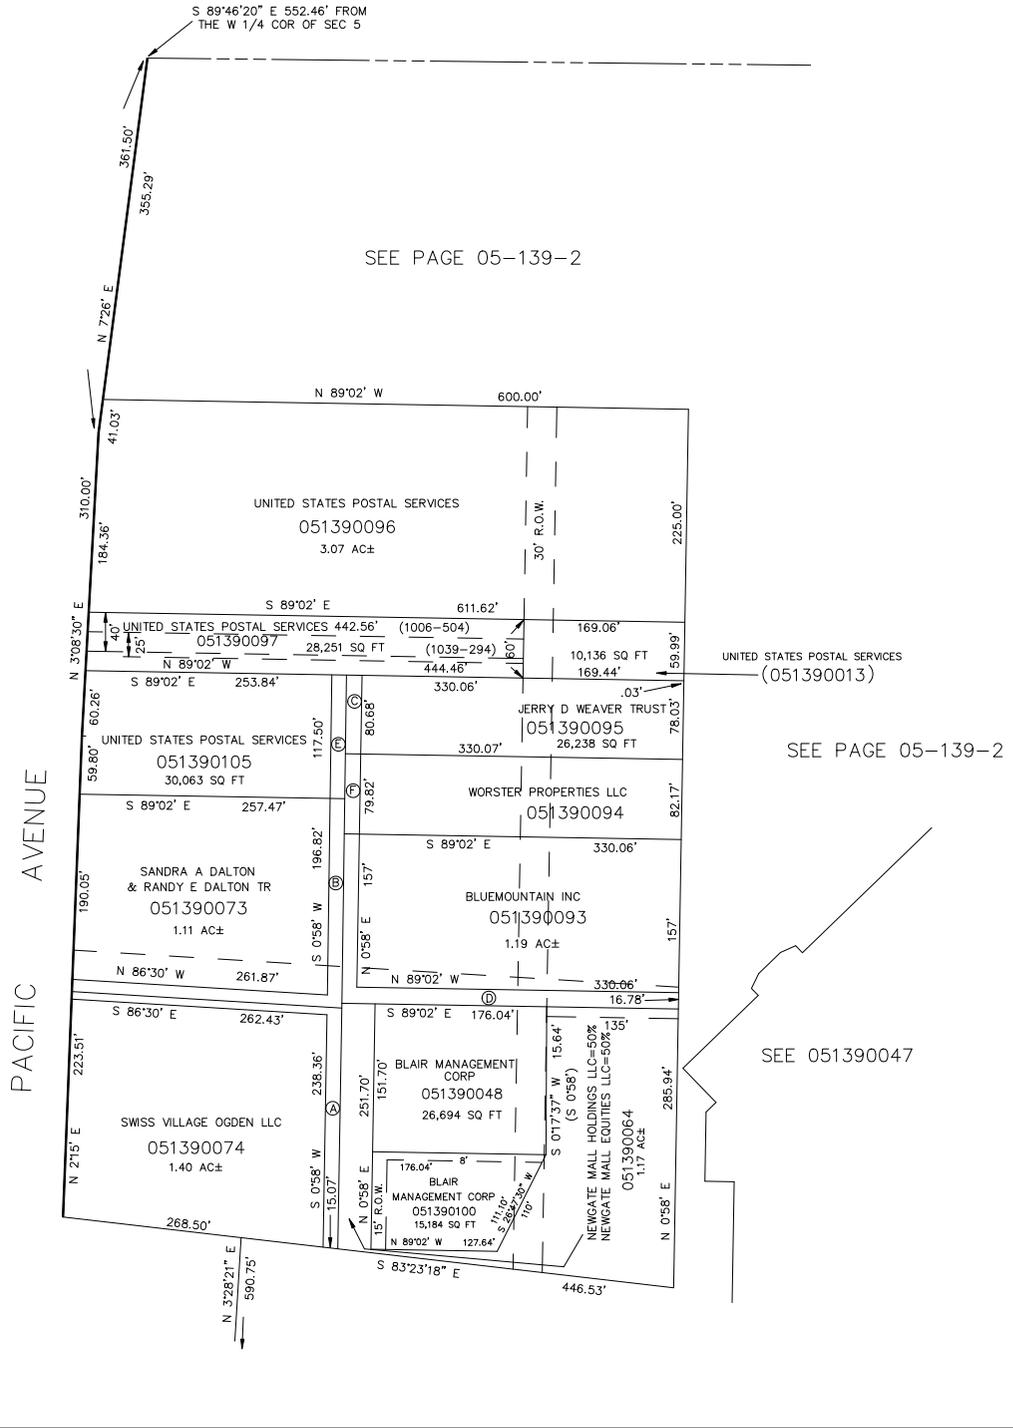

| | |
|-----|--|
| (A) | SWISS VILLAGE OGDEN LLC 051390019 5746 SQ FT |
| (B) | RSD PROPERTIES LLC 051390018 6420 SQ FT |
| (C) | NENE PROPERTIES, LLC 051390062 1211 SQ FT |
| (D) | BLUEMOUNTAIN INC 051390071 8145 SQ FT |
| (E) | UNITED STATES POSTAL SERVICES 051390017 1800 SQ FT |
| (F) | STACEY FAMILY TRUST 0513900112 1197 SQ FT |