

SW 1/4  
SECTION 5, T.5N., R.1W., S.L.B. & M.

IN OGDEN CITY, SOUTH OGDEN CITY, RIVERDALE CITY & COUNTY


TAXING UNITS: 25, 26, 27, 423

SCALE 1" = 200'

SEE P. 125

N 89°23'11" W (BY STATE PLANE COR.)  
S 89°46'20" E 2646.36'

36TH ST PROJECT  
1983.45' NORTHWEST SOUTH OGDEN AREA CITY REDEV LIMITS

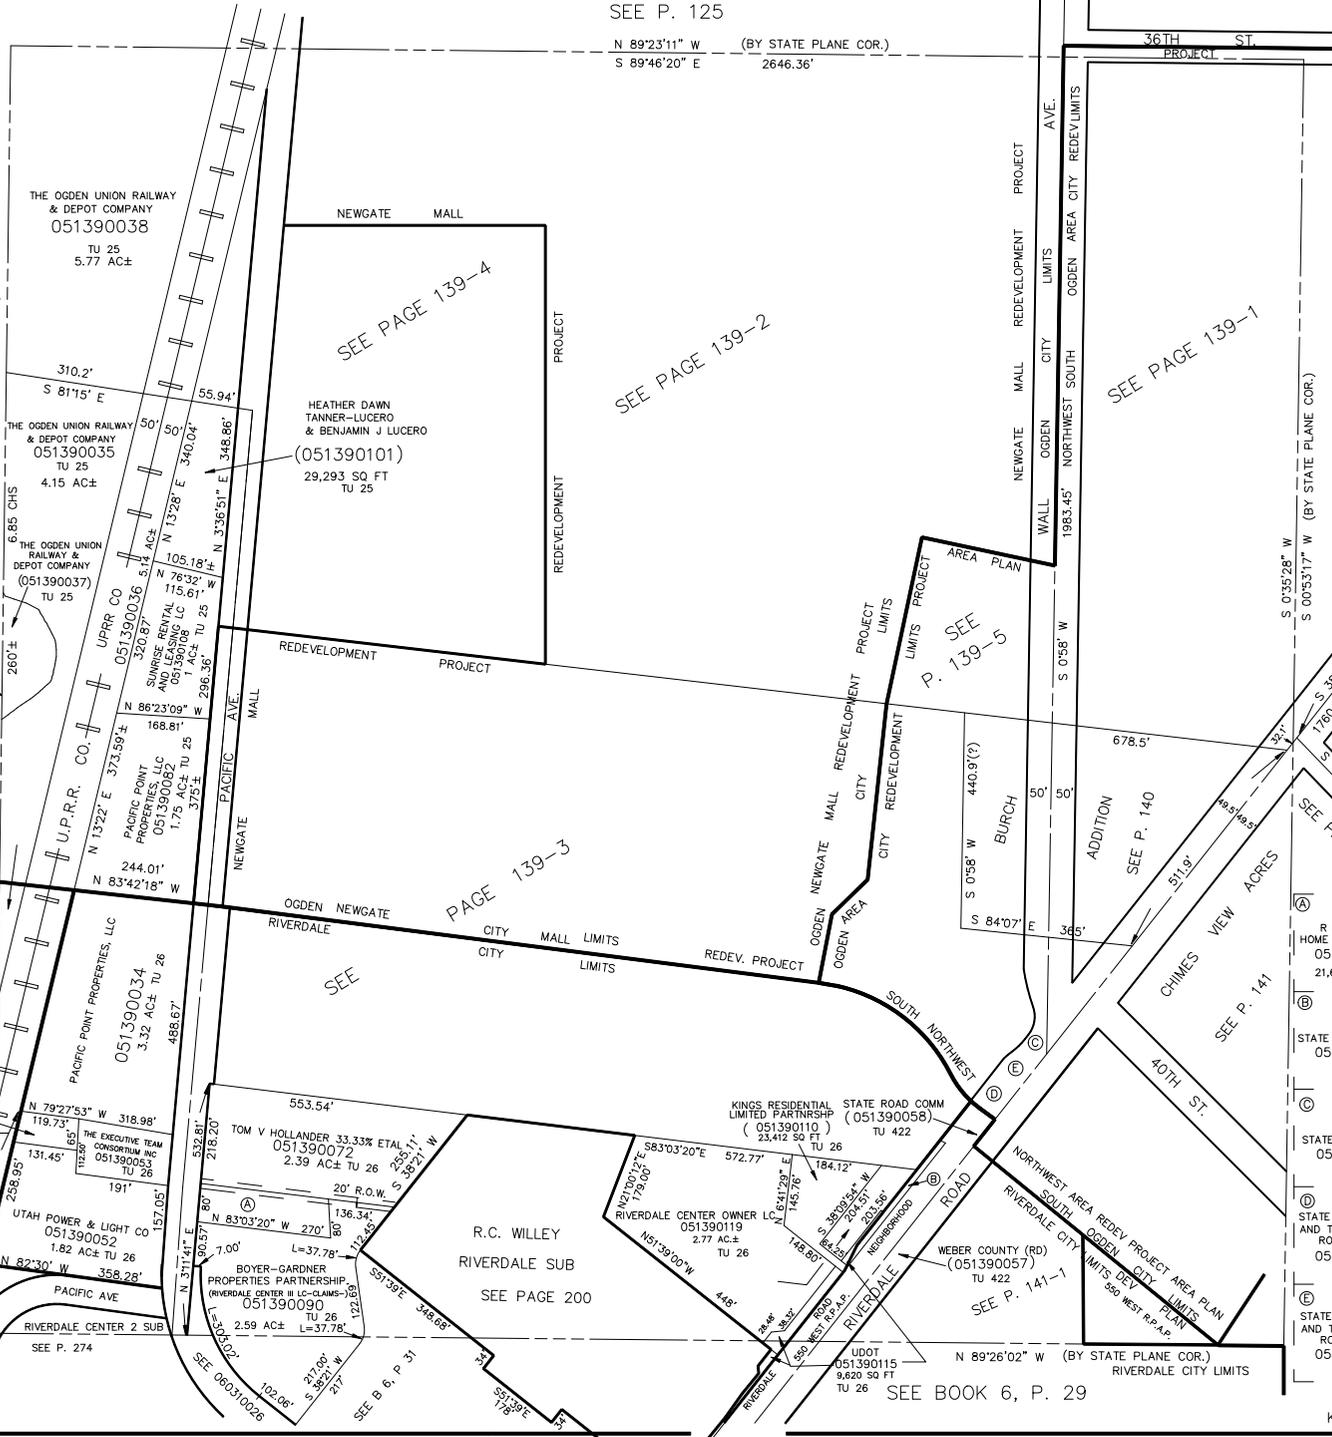

- (A) R C WILLEY HOME FURNISHINGS 051390098 21,600 SQ FT TU 26
- (B) STATE ROAD COMM 051390014 TU 422
- (C) STATE ROAD COMM 051390026 TU 27
- (D) STATE OF UTAH BY AND THROUGH ITS ROAD COMM 051390059 TU 27
- (E) STATE OF UTAH BY AND THROUGH ITS ROAD COMM 051390060 TU 27