

PART OF THE SW 1/4 OF
SECTION 5, T.5N., R.1W., S.L.B. & M.

139-1


IN SOUTH OGDEN CITY

TAXING UNIT: 398

SCALE 1" = 100'

SEE PAGE 125

SEE PAGE 121

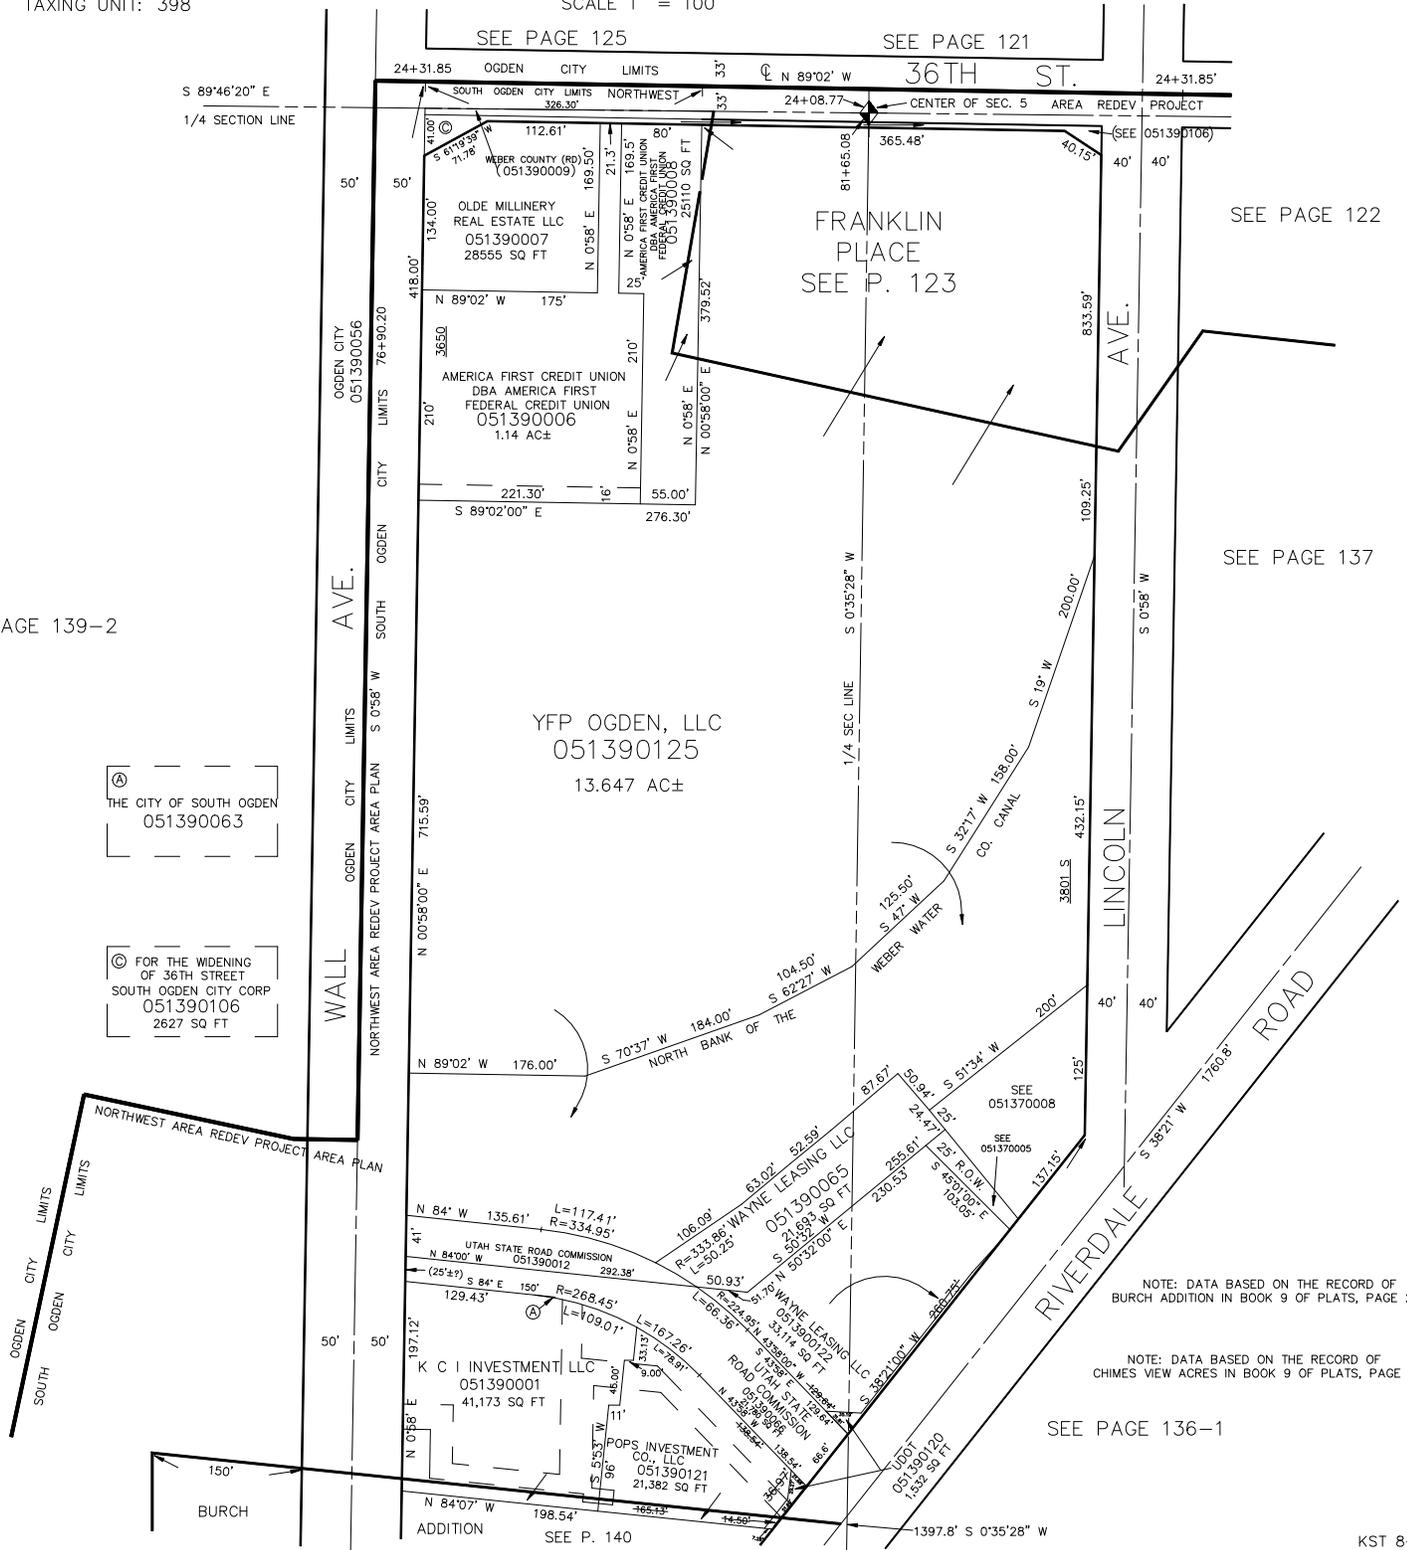

SEE PAGE 122

SEE PAGE 137

SEE PAGE 139-2

Ⓐ THE CITY OF SOUTH OGDEN
051390063

Ⓒ FOR THE WIDENING
OF 36TH STREET
SOUTH OGDEN CITY CORP
051390106
2627 SQ FT

NOTE: DATA BASED ON THE RECORD OF BURCH ADDITION IN BOOK 9 OF PLATS, PAGE 29B

NOTE: DATA BASED ON THE RECORD OF CHIMES VIEW ACRES IN BOOK 9 OF PLATS, PAGE 2

SEE PAGE 136-1