

PART OF THE S.E. 1/4, & S.W. 1/4, OF SECTION 5, T.5N., R.1W., S.L.B. & M.


CHIMES VIEW ACRES

AMENDED PLAT: LOTS 45 & 46

IN SOUTH OGDEN CITY & RIVERDALE CITY

TAXING UNITS: 26, 27, 398, 413, 422

SCALE 1" = 100'

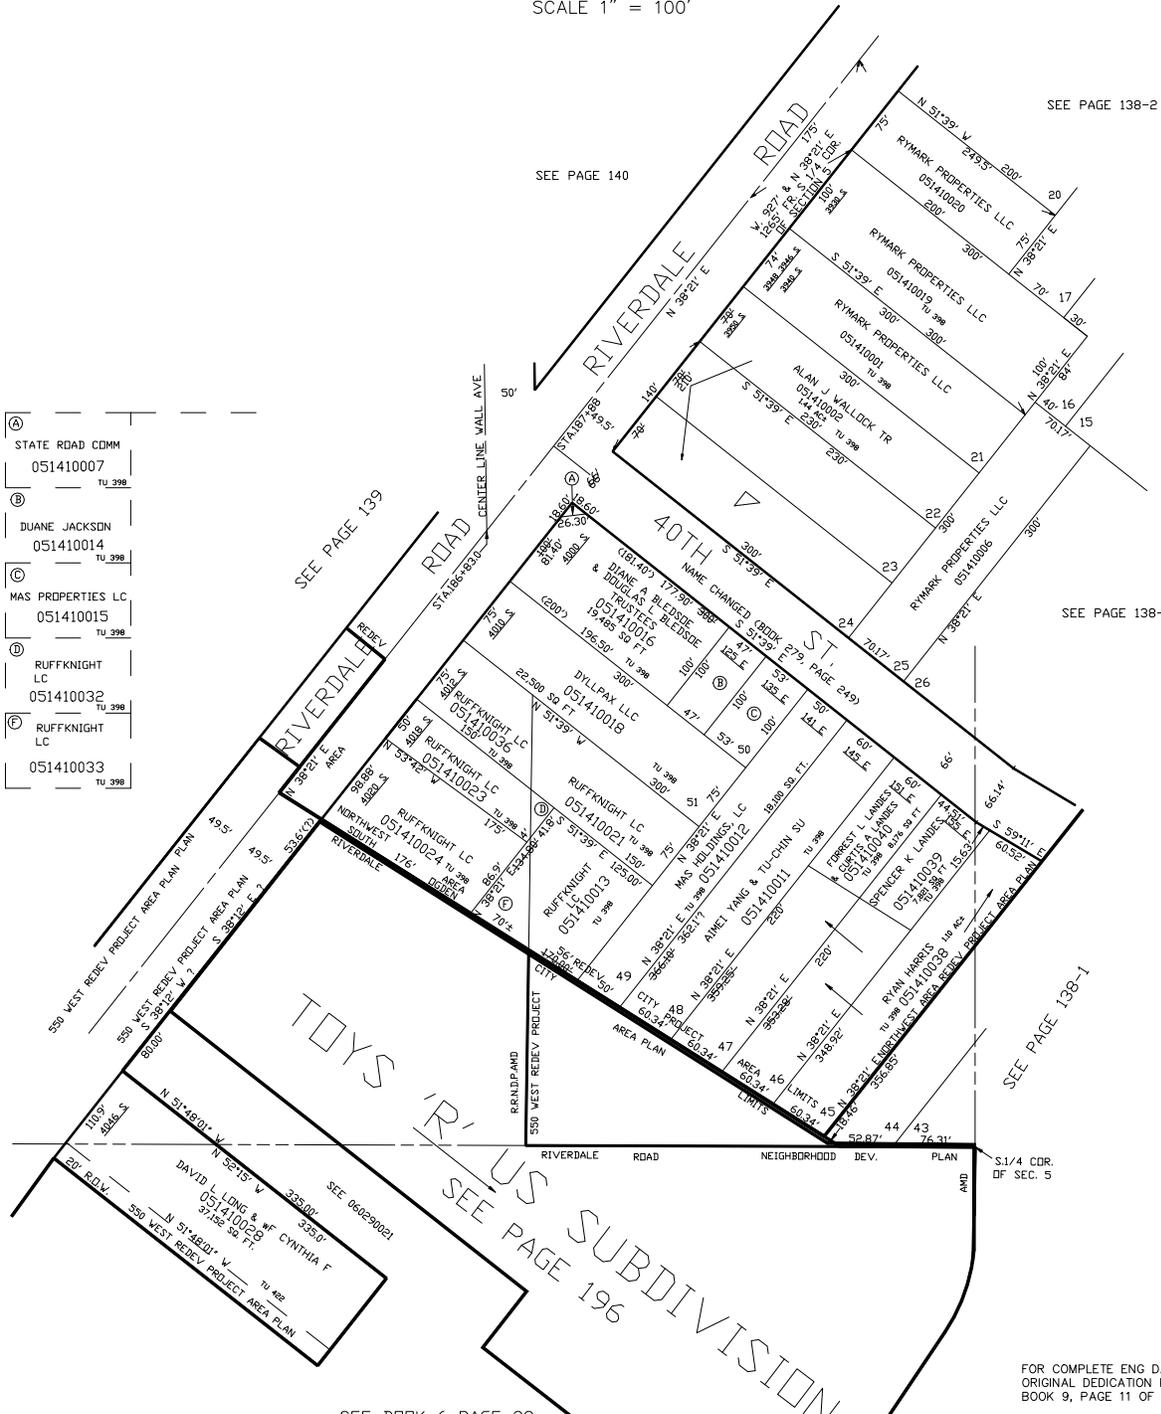

④	STATE ROAD COMM	051410007	TU 398
⑤	DUANE JACKSON	051410014	TU 398
⑥	MAS PROPERTIES LC	051410015	TU 398
⑦	RUFFKNIGHT LC	051410032	TU 398
⑧	RUFFKNIGHT LC	051410033	TU 398

SEE PAGE 138-2

SEE PAGE 140

SEE PAGE 138-2

SEE PAGE 138-1

SEE BOOK 6 PAGE 29

FOR COMPLETE ENG DATA SEE ORIGINAL DEDICATION PLAT IN BOOK 9, PAGE 11 OF RECORDS.