

PART OF THE S.E. 1/4, & S.W. 1/4, OF SECTION 5, T.5N., R.1W., S.L.B. & M.


CHIMES VIEW ACRES

AMENDED PLAT: LOTS 45 & 46

IN SOUTH OGDEN CITY & RIVERDALE CITY

TAXING UNITS: 26, 27, 398, 413, 422

SCALE 1" = 100'

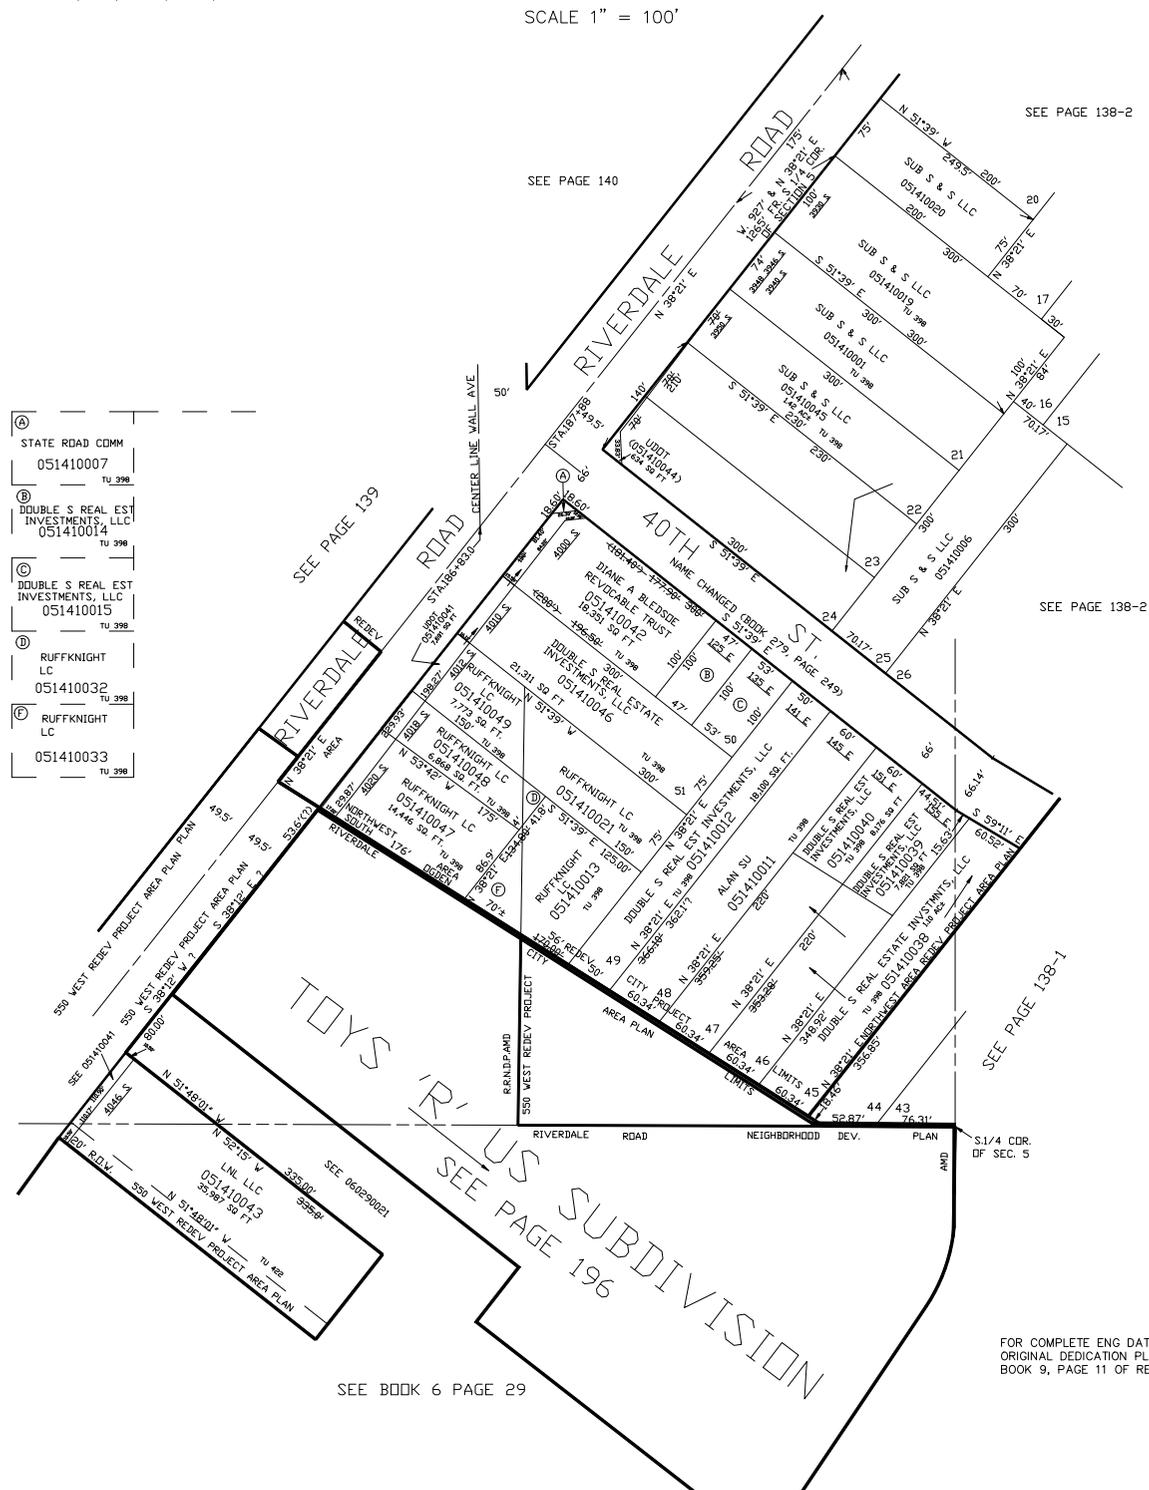

- ④ STATE ROAD COMM
051410007
TU 398
- ⑧ DOUBLE S REAL EST INVESTMENTS, LLC
051410014
TU 398
- ③ DOUBLE S REAL EST INVESTMENTS, LLC
051410015
TU 398
- ① RUFFKNIIGHT LC
051410032
TU 398
- ② RUFFKNIIGHT LC
051410033
TU 398

SEE PAGE 138-2

SEE PAGE 140

SEE PAGE 138-2

SEE PAGE 138-1

SEE BOOK 6 PAGE 29

FOR COMPLETE ENG DATA SEE ORIGINAL DEDICATION PLAT IN BOOK 9, PAGE 11 OF RECORDS.