

PART OF THE S.E. 1/4, & S.W. 1/4, OF SECTION 5, T.5N., R.1W., S.L.B. & M.


CHIMES VIEW ACRES

AMENDED PLAT: LOTS 45 & 46

IN SOUTH OGDEN CITY & RIVERDALE CITY

TAXING UNITS: 26, 27,413, 422, 540

SCALE 1" = 100'

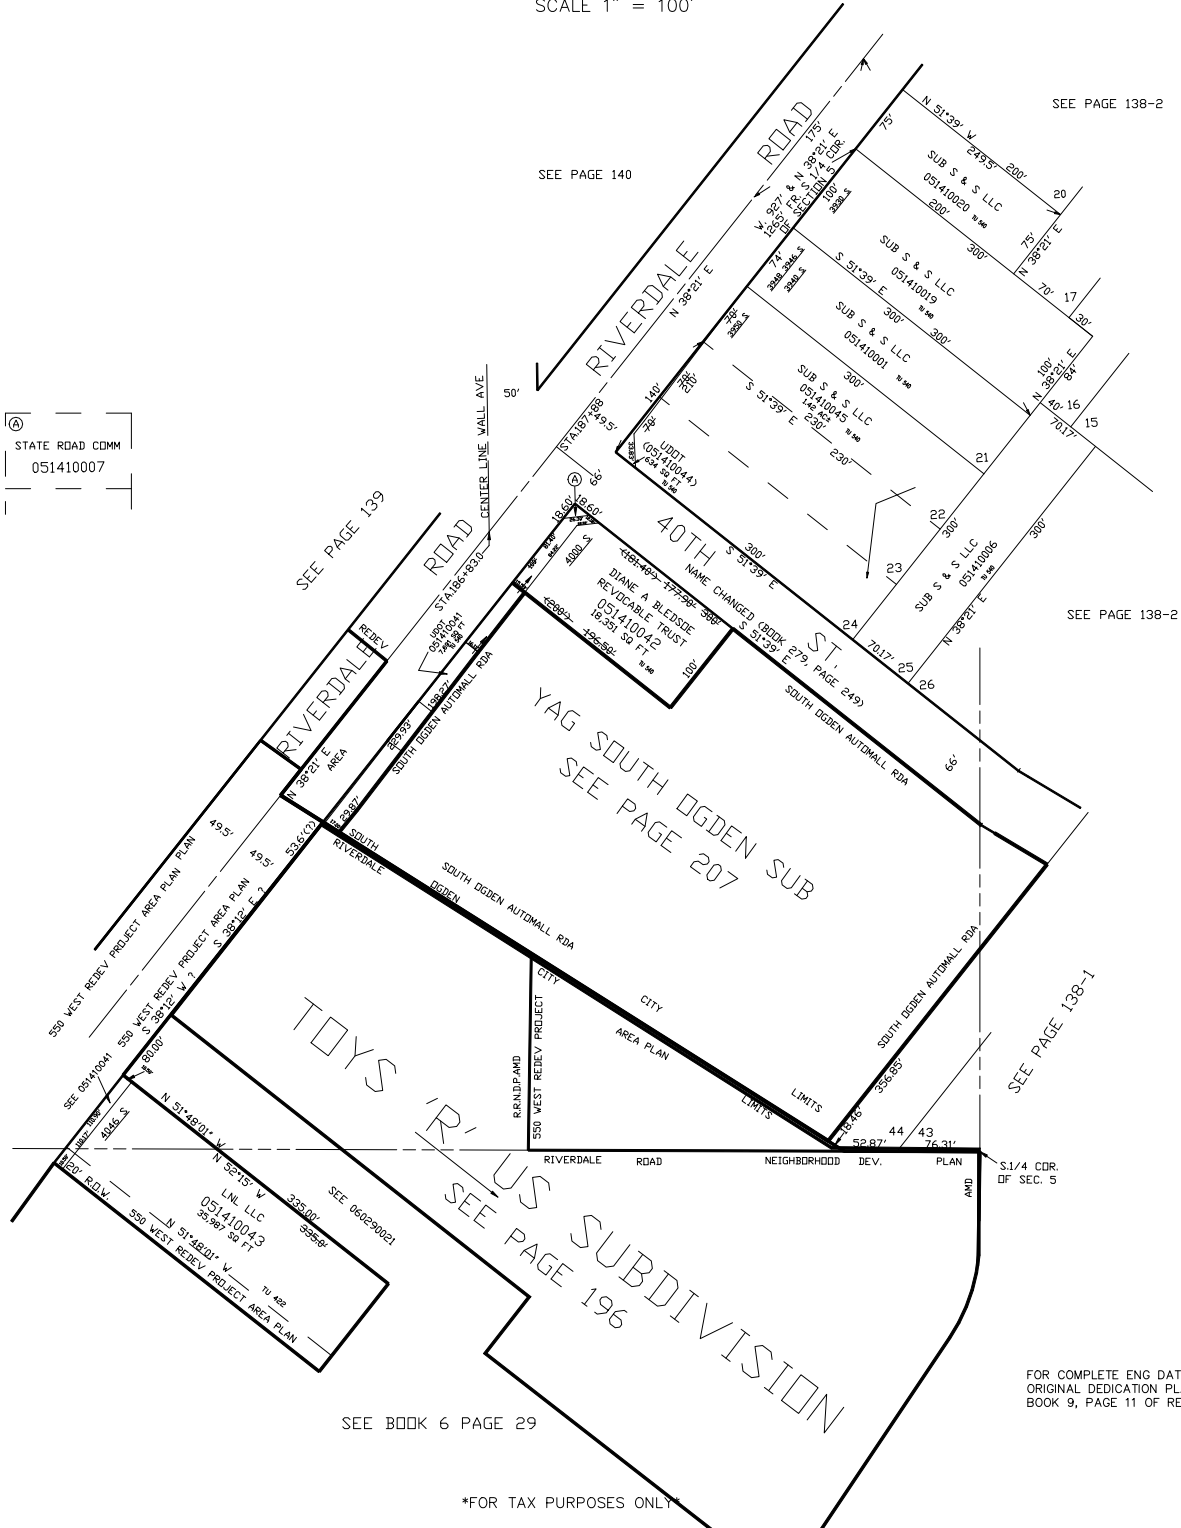

STATE ROAD COMM
051410007

SEE PAGE 139

SEE PAGE 140

SEE PAGE 138-2

SEE PAGE 138-2

SEE PAGE 138-1

SEE BOOK 6 PAGE 29

FOR COMPLETE ENG DATA SEE
ORIGINAL DEDICATION PLAT IN
BOOK 9, PAGE 11 OF RECORDS.