


SE. 1/4 OF SECTION 6, T.5N., R.1W., S.L.B. & M.

TAXING UNIT: 23,25,26

IN RIVERDALE CITY & WEBER COUNTY

SCALE 1" = 200'

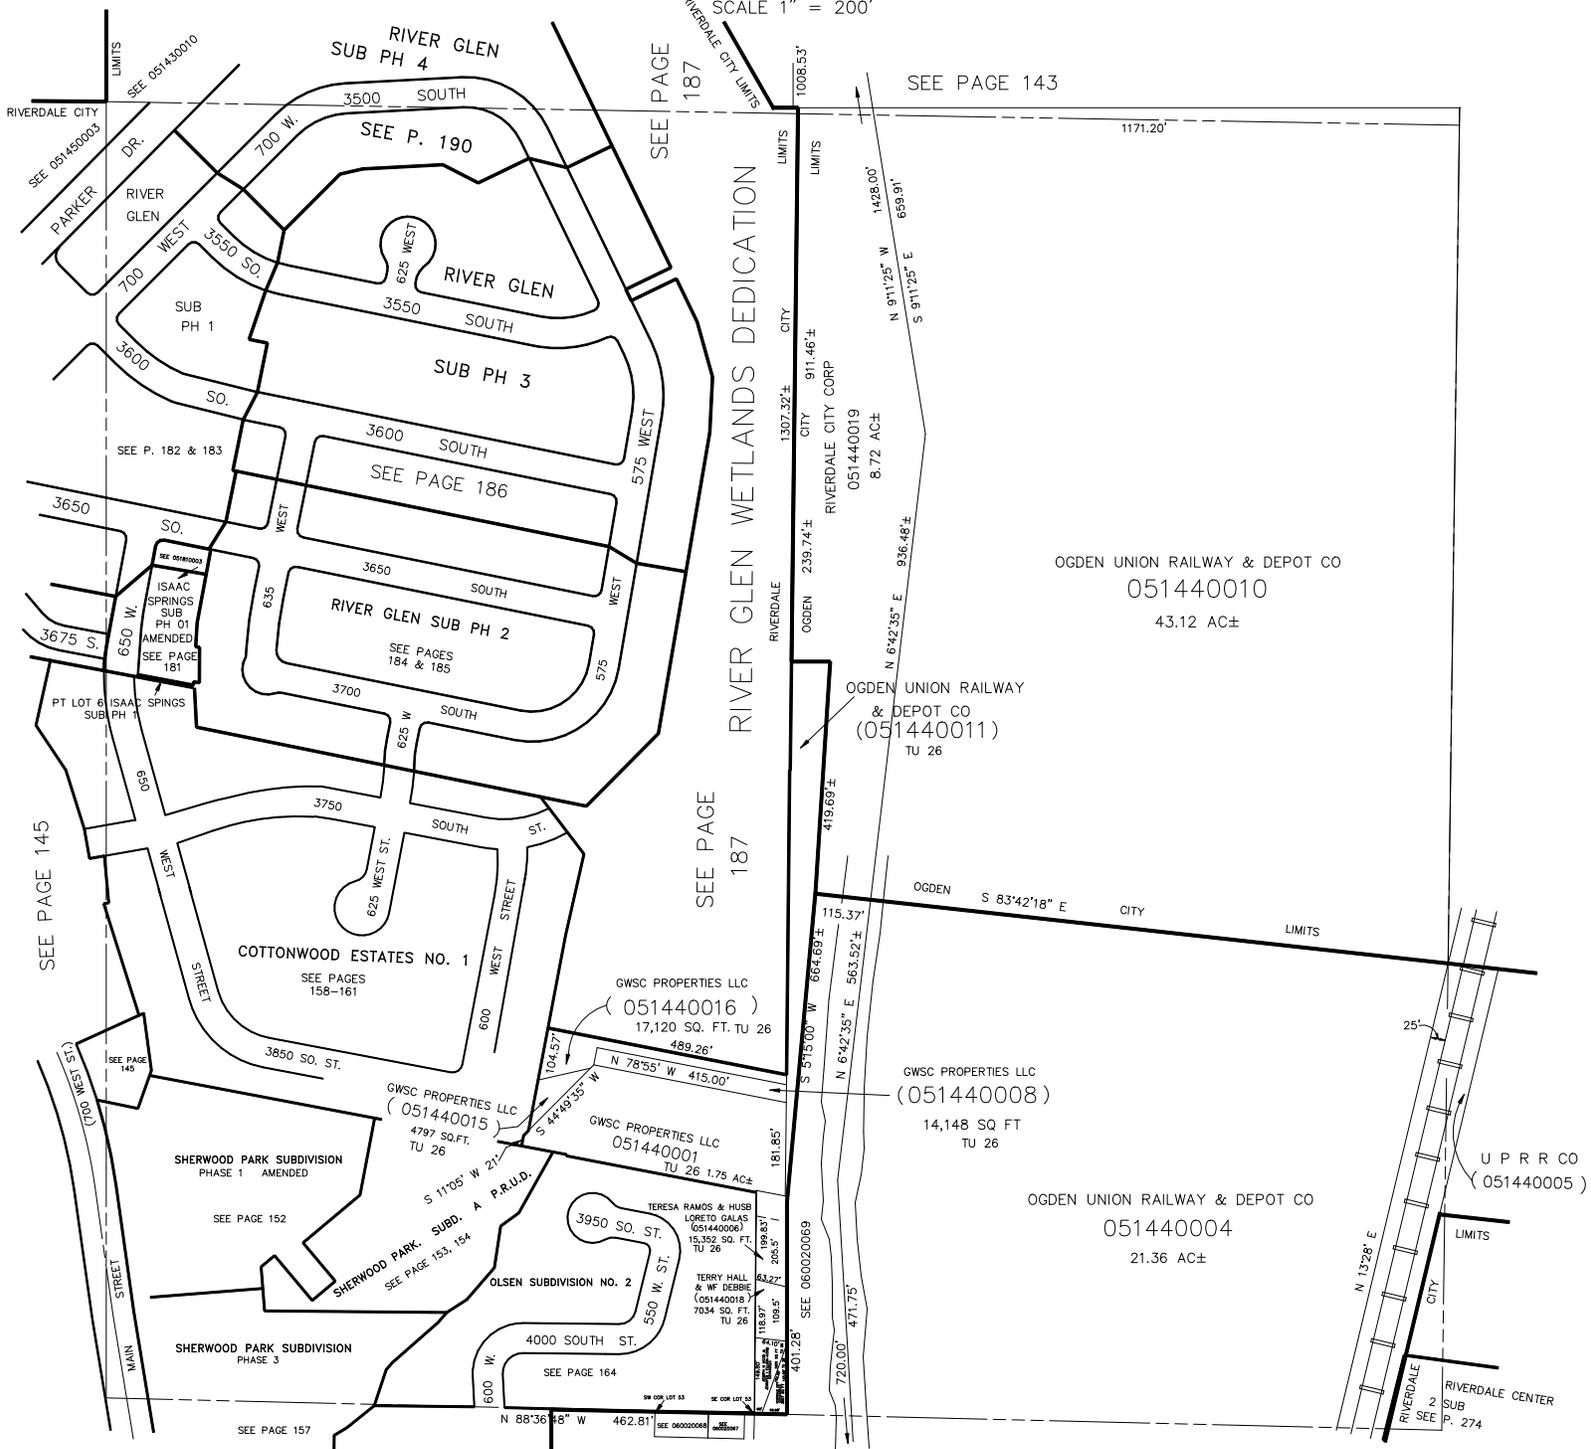

SEE PAGE 187

SEE PAGE 143

SEE PAGE 145

SEE PAGE 187

RIVER GLEN WETLANDS DEDICATION

OGDEN UNION RAILWAY & DEPOT CO
051440010
43.12 AC±

OGDEN UNION RAILWAY & DEPOT CO
(051440011)
TU 26

GWSC PROPERTIES LLC
(051440016)
17,120 SQ. FT. TU 26

GWSC PROPERTIES LLC
(051440008)
14,148 SQ FT
TU 26

OGDEN UNION RAILWAY & DEPOT CO
051440004
21.36 AC±

U P R R CO
(051440005)

SEE BOOK 6 PAGE 2