

SW 1/4

145

SECTION 6, T.5N., R.1W., S.L.B. & M.

IN OGDEN CITY, RIVERDALE CITY & WEBER COUNTY

TAXING UNITS: 23, 25, 26

1" = 200'

SEE PAGE 148

LAWNDALE ADDITION


SEE PG. 149

OGDEN CITY MUNICIPAL AIRPORT

SEE 051480003

SEE BK. 8
PG. 1

U.P.R.R. CO. 051450034

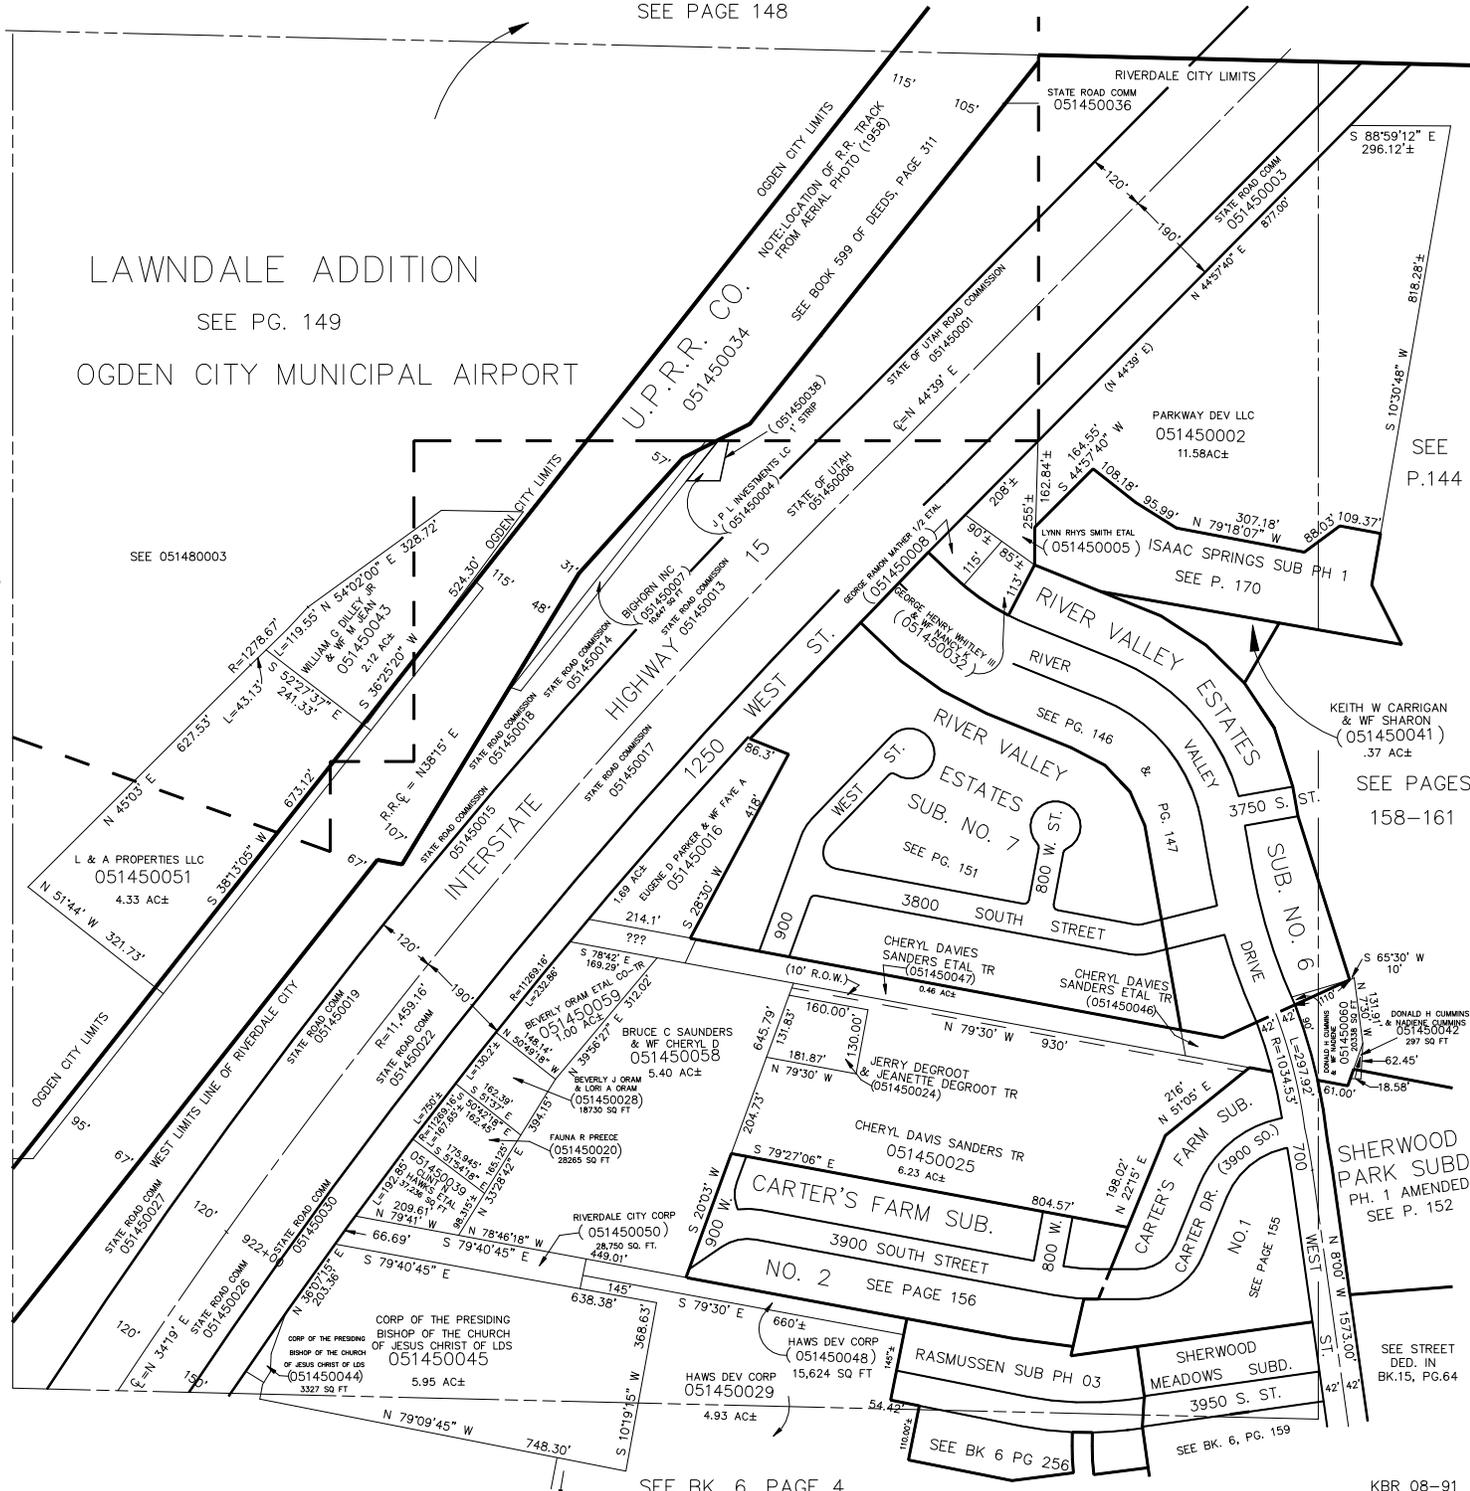

SEE P. 144

KEITH W CARRIGAN & WF SHARON (051450041) .37 AC±

SEE PAGES 158-161

DONALD H CUMMINS & MADINE CUMMINS TR (051450042) .27 SQ FT

SHERWOOD PARK SUBD. PH. 1 AMENDED SEE P. 152

SEE STREET DED. IN BK.15, PG.64

SEE BK. 6, PAGE 4.