

PART OF SOUTH HALF OF SECTION 6, T.S.N., R.I.W., S.L.B.&M.

146

RIVER VALLEY ESTATES SUBDIVISION NO.6

LOTS 114-119, 130-136

IN RIVERDALE CITY

SCALE 1" - 50'

TAXING UNIT: 26


PREFIX: 05-146

S.W. CORNER SECTION 6
T.S.N., R.I.W., S.L.B.&M.
WEBER COUNTY MONUMENT
3-2-67

CENTRAL WEBER SEWER IMPROVEMENT DISTRICT

EXCEPT WHERE OTHERWISE SHOWN,
ALL LOTS ARE OWNED BY:

ELDEN H. KNUDSON CONST. CO.

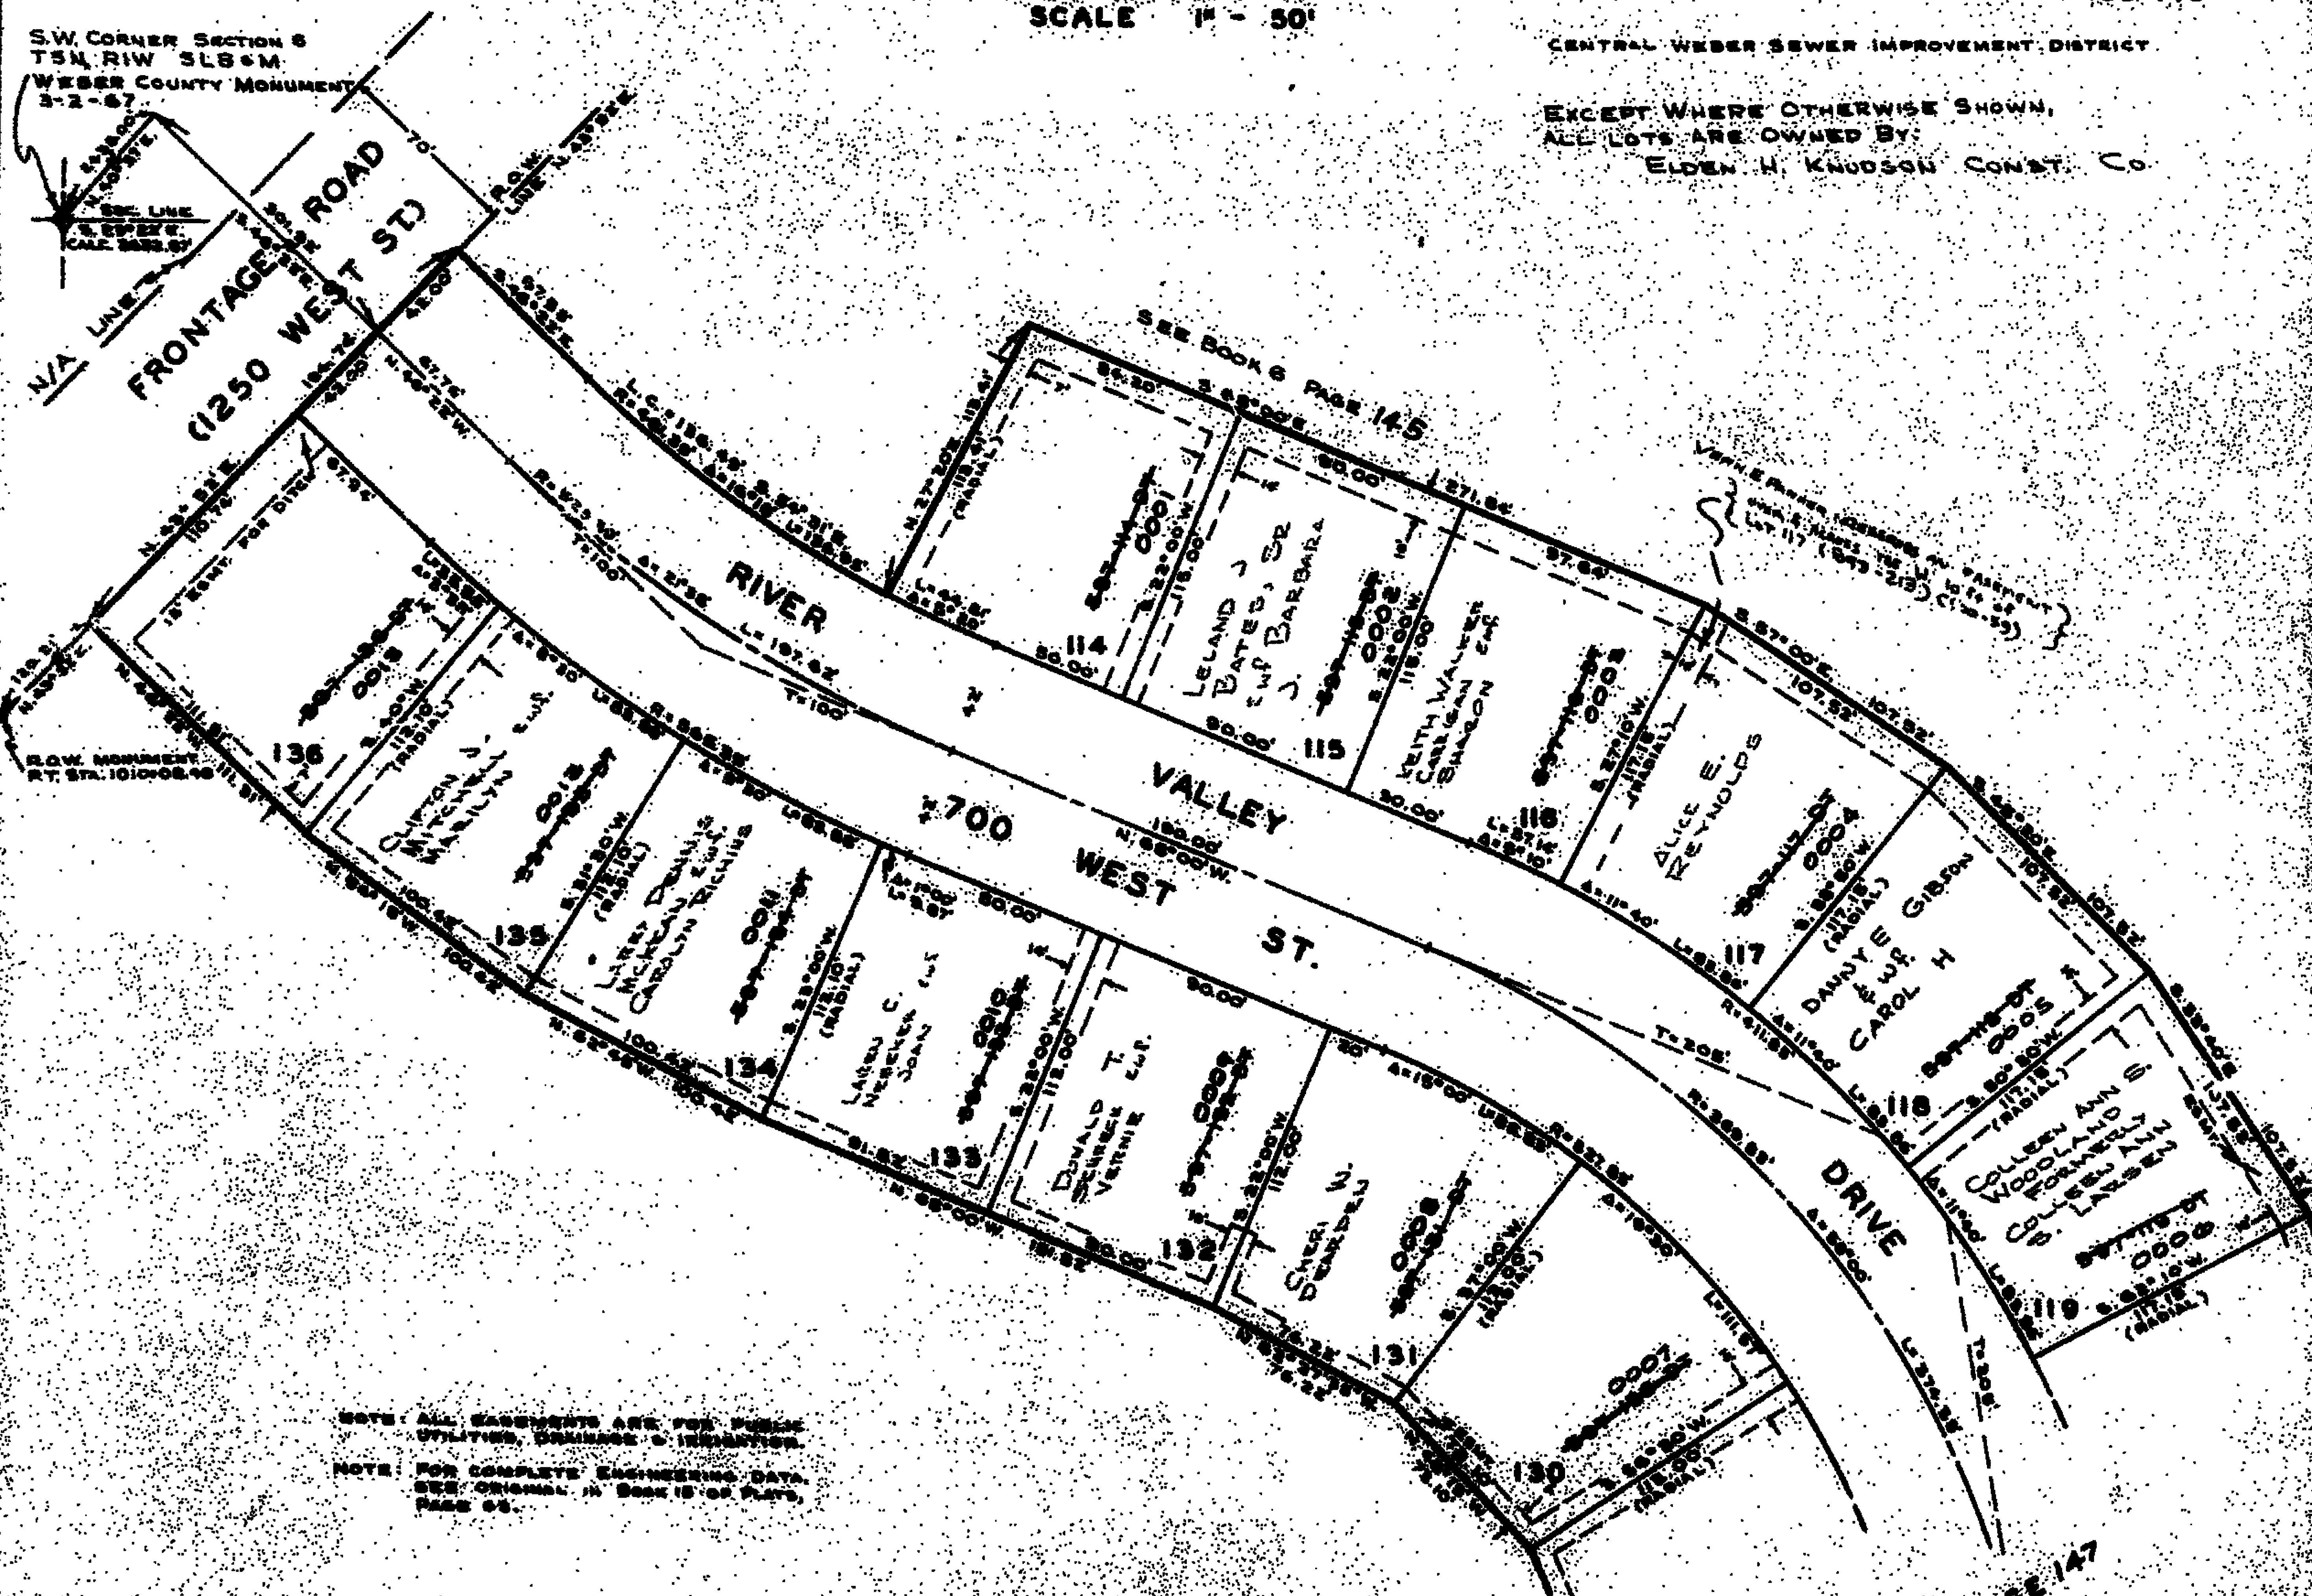

NOTE: ALL EASEMENTS ARE FOR PUBLIC UTILITIES, DRAINAGE & IRRIGATION

NOTE: FOR COMPLETED ENGINEERING DATA,
SEE ORIGINAL IN BOOK 15 TOP PLOTS,
PAGE 66.

SEE PAGE 147