

PART OF SOUTH HALF OF SECTION 6, T.5N., R.1W., S.L.B.&M.

146

RIVER VALLEY ESTATES SUBDIVISION NO.6

LOTS 114-119, 130-136

IN RIVERDALE CITY


SCALE 1" = 50'

TAXING UNIT: 26

PREFIX: 05-146

CENTRAL WEBER SEWER IMPROVEMENT DISTRICT

S.W. CORNER SECTION 6
T.5N., R.1W., S.L.B.&M.
WEBER COUNTY MONUMENT
3-2-67

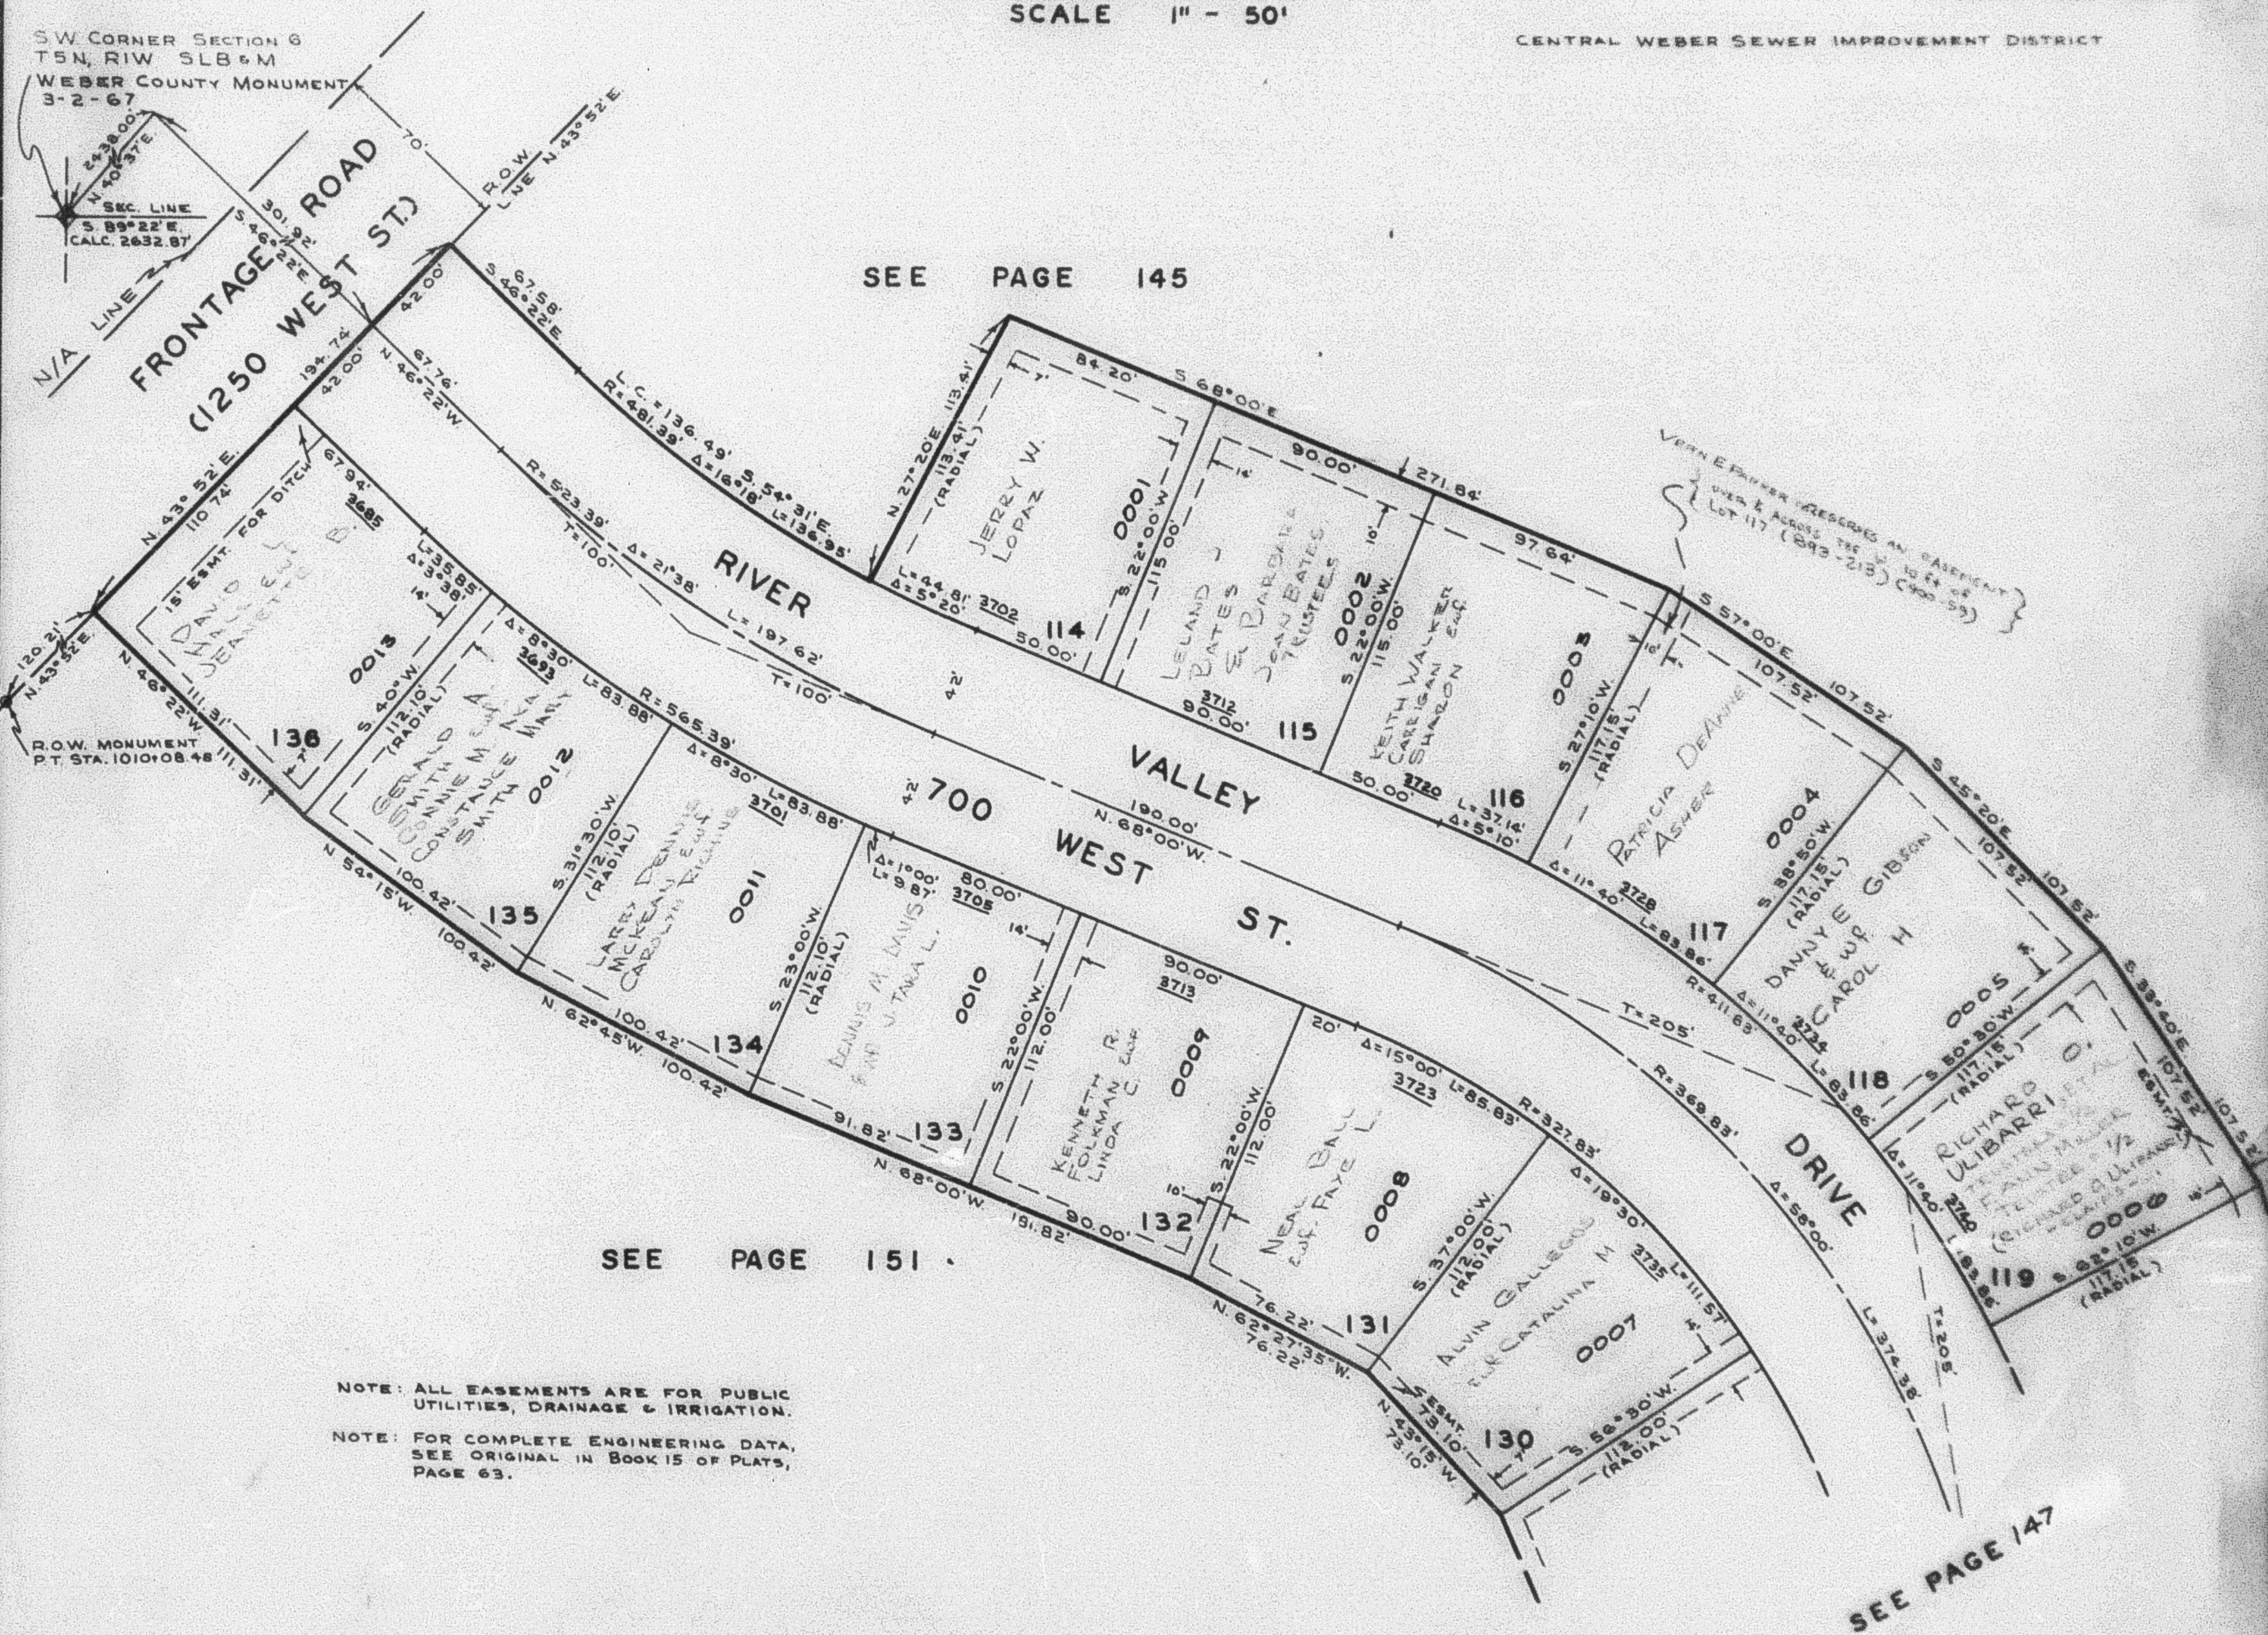

SEE PAGE 151

SEE PAGE 147

NOTE: ALL EASEMENTS ARE FOR PUBLIC
UTILITIES, DRAINAGE & IRRIGATION.
NOTE: FOR COMPLETE ENGINEERING DATA,
SEE ORIGINAL IN BOOK 15 OF PLATS,
PAGE 63.