

LOTS 120-129

IN RIVERDALE CITY


SCALE 1" = 50'

TAXING UNIT: 26

PREFIX OS -147

CENTRAL WEBER SEWER IMPROVEMENT DISTRICT

EXCEPT WHERE OTHERWISE SHOWN,
ALL LOTS ARE OWNED BY
ELDEN H. KNUDSON
CONST. CO.

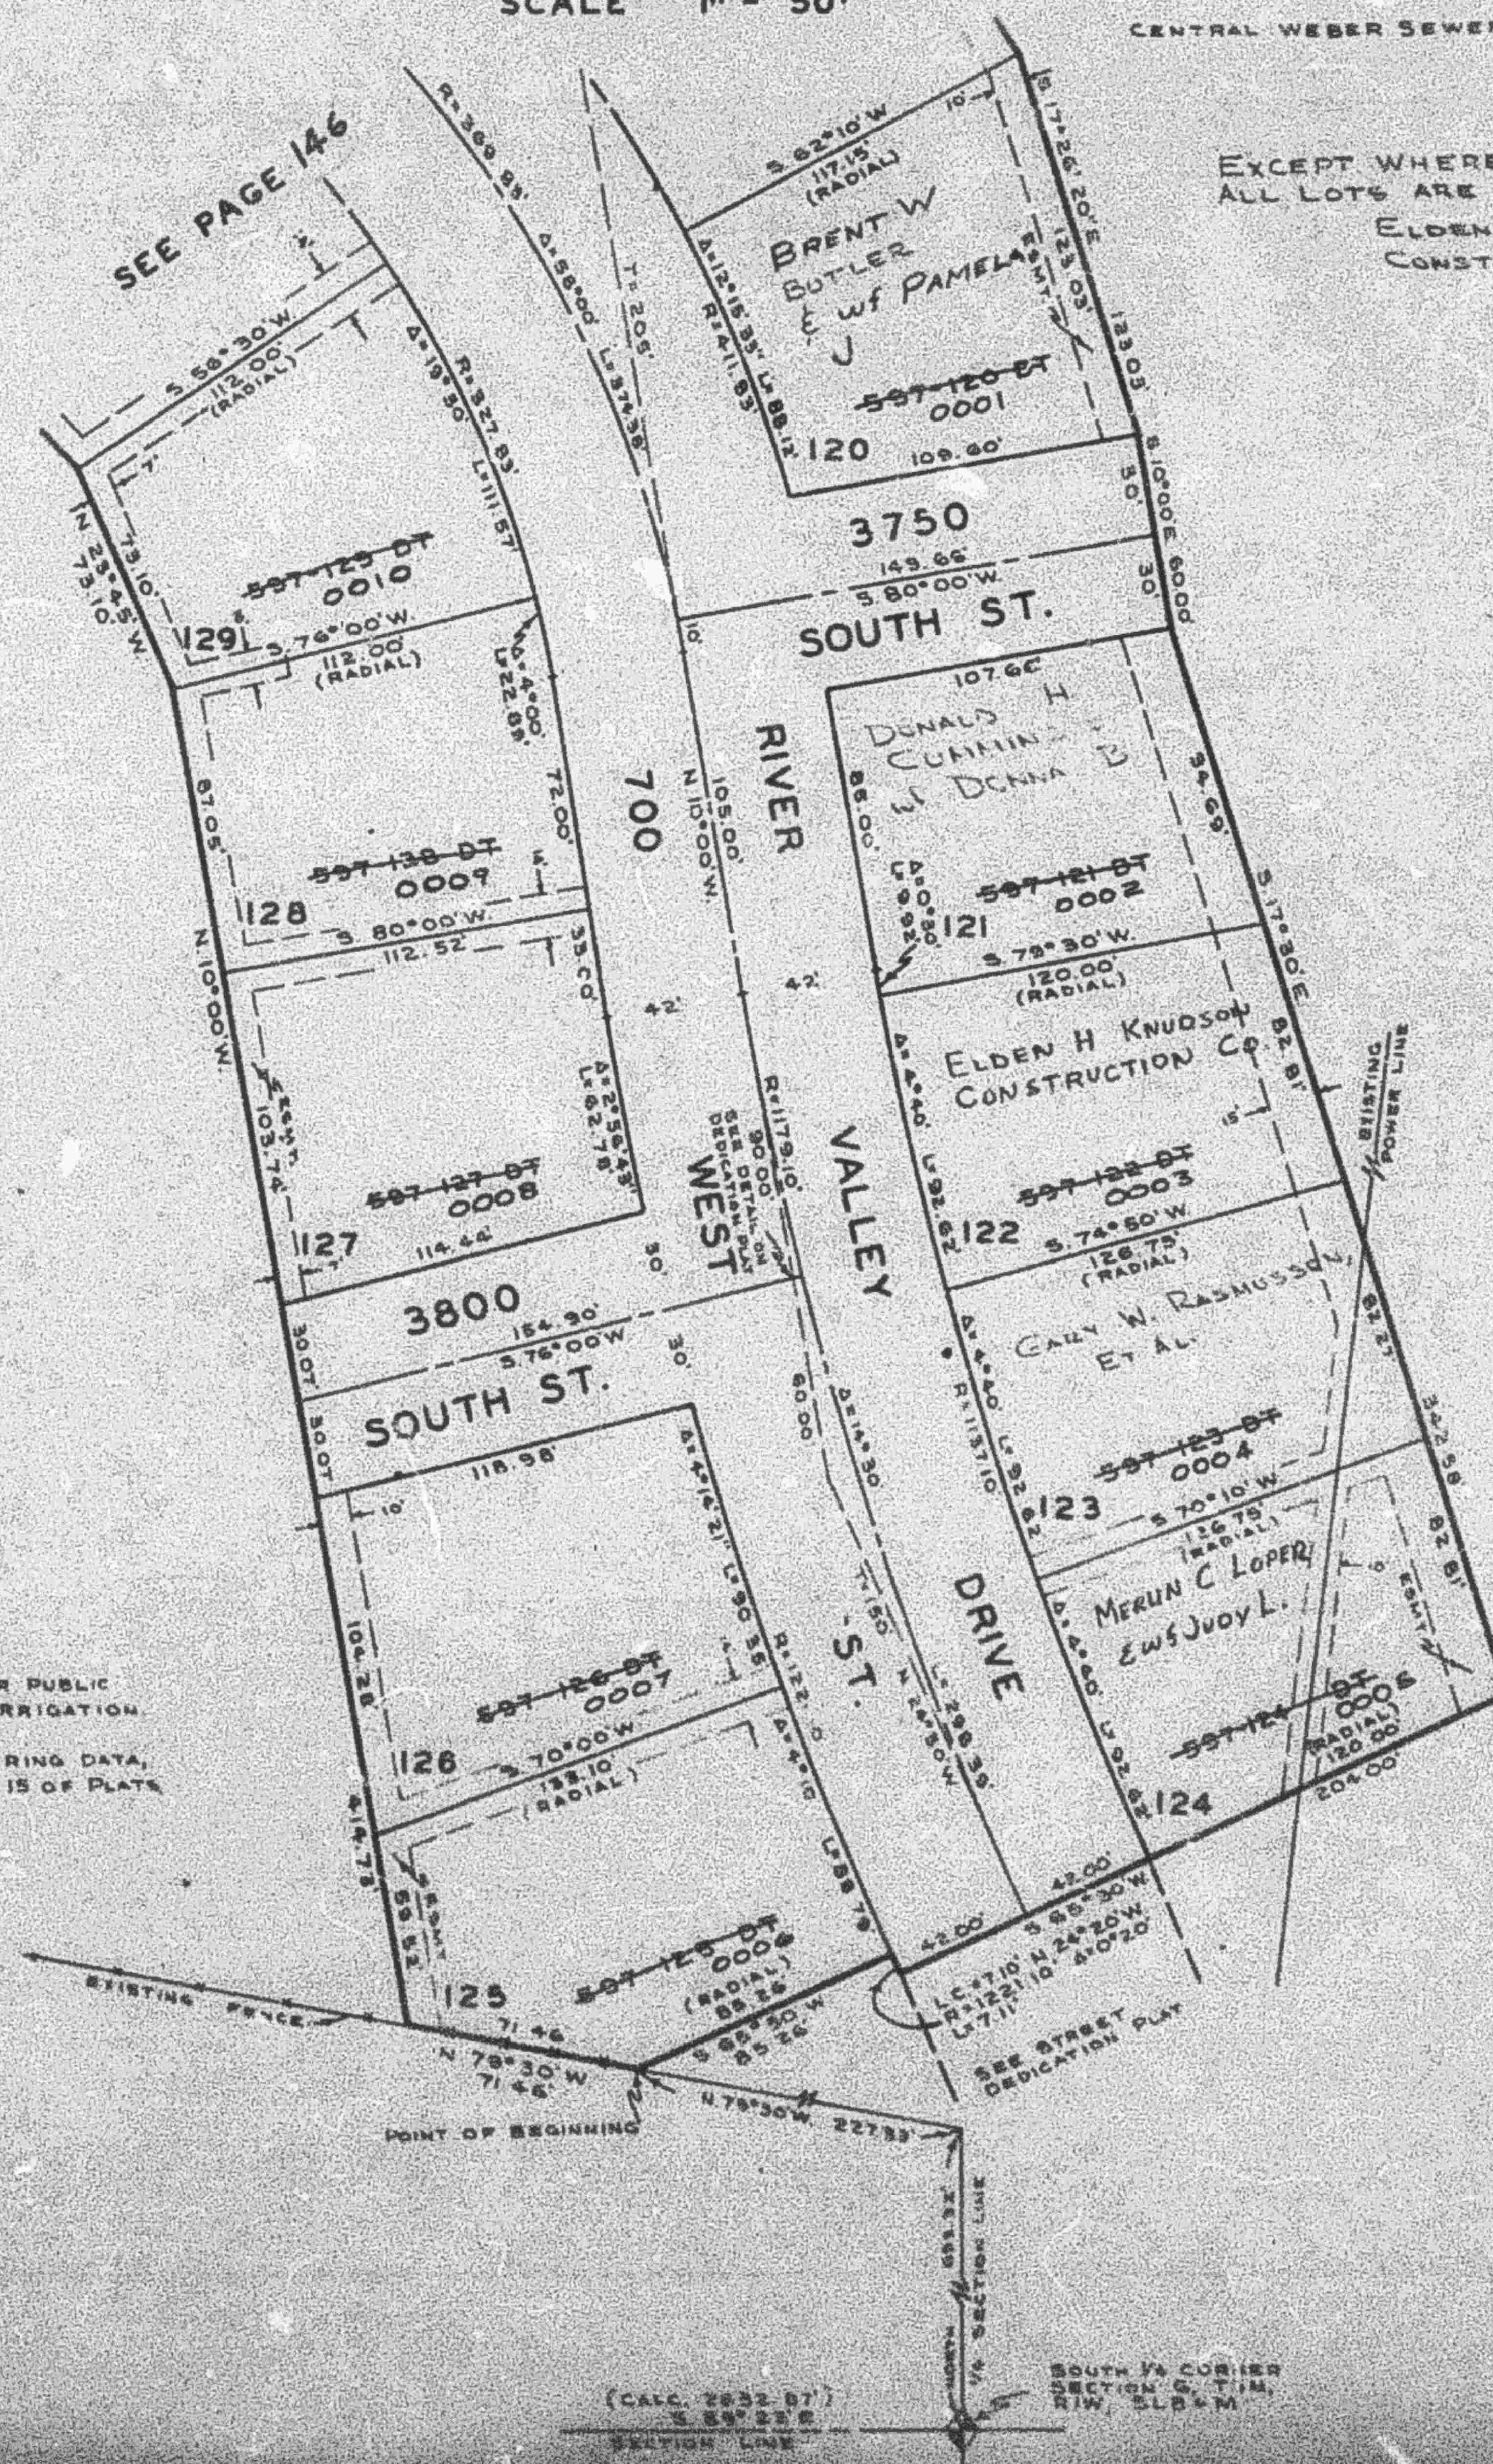

NOTE: ALL EASEMENTS ARE FOR PUBLIC UTILITIES, DRAINAGE & IRRIGATION

NOTE: FOR COMPLETE ENGINEERING DATA,
SEE ORIGINAL IN BOOK 15 OF PLATE
PAGE 83.

(CALC. 2032-07)
5 84° 23' 00"
SECTION LINE

SOUTH VA CORRIDOR
SECTION 6, T1M,
R1W, E1S & M