

PART OF SOUTH HALF OF SECTION 6, T.5N, R.1W, S.L.B.&M.
RIVER VALLEY ESTATES SUBDIVISION NO.6
LOTS 120-129


147

TAXING UNIT 26

IN RIVERDALE CITY
 SCALE 1" = 50'

PREFIX 05-147

CENTRAL WEBER SEWER IMPROVEMENT DISTRICT

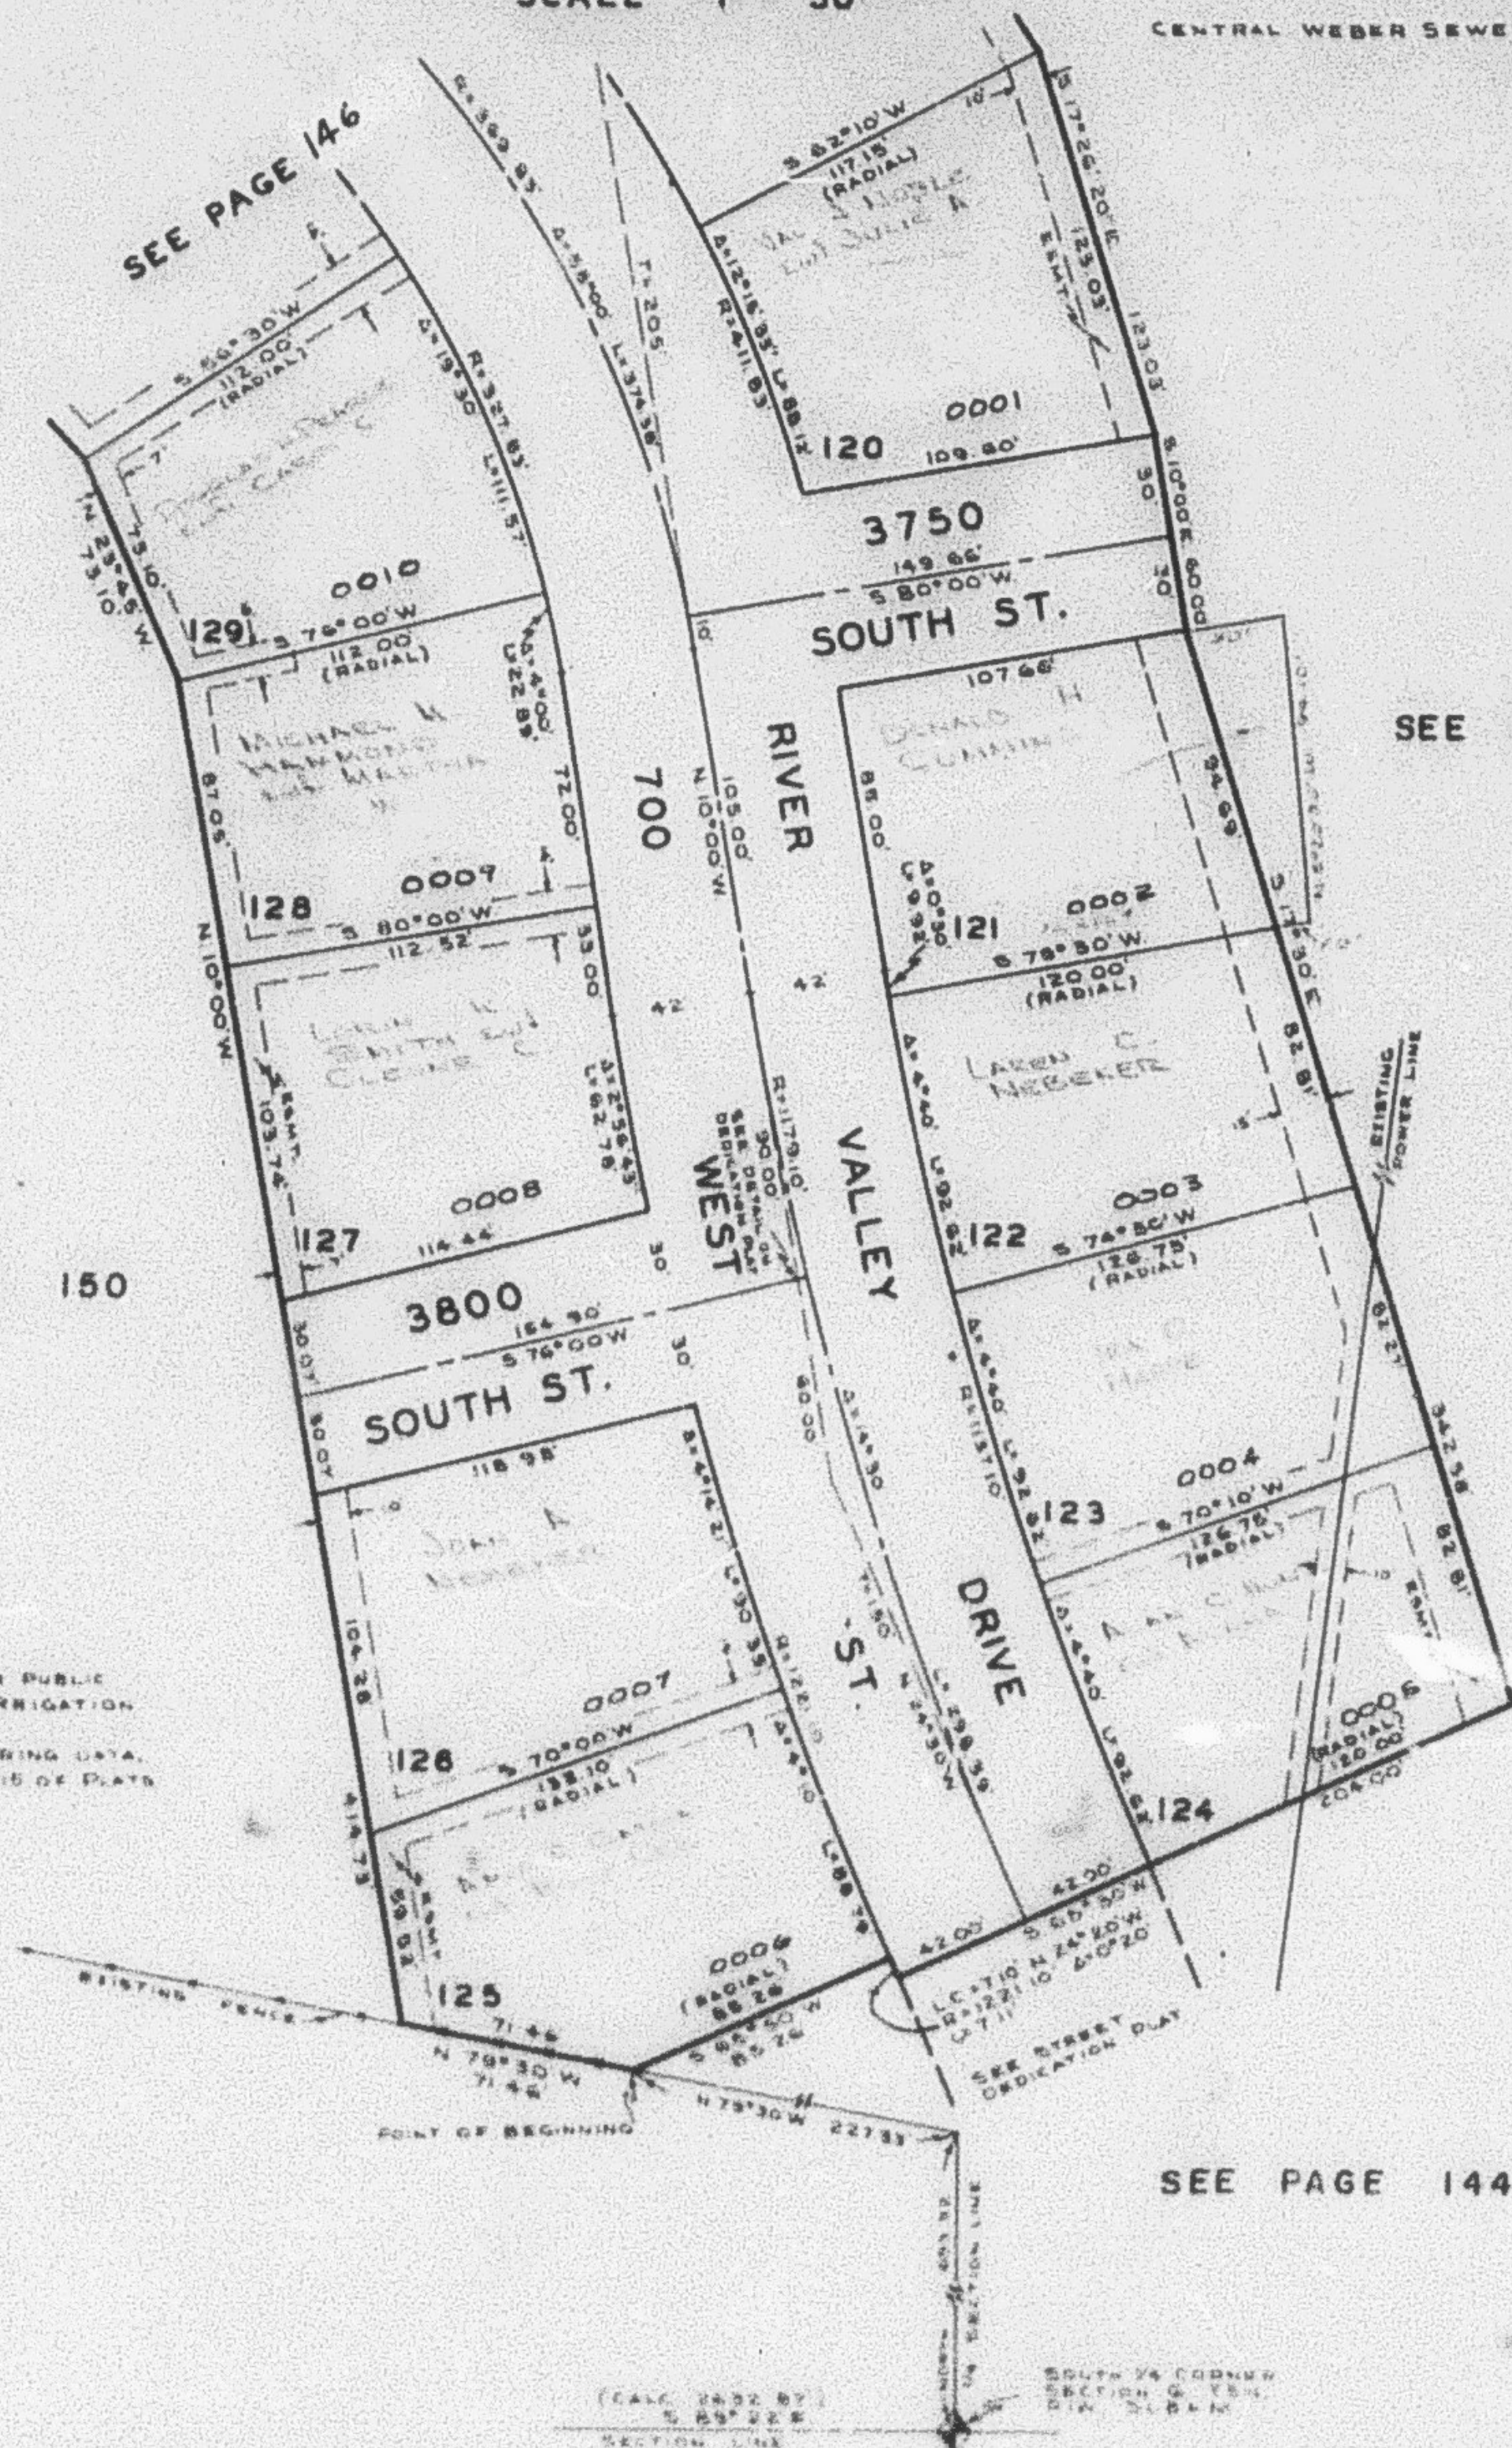

SEE PAGE 146

SEE PAGE 145

SEE PAGE 150

SEE PAGE 144

NOTE: ALL EASEMENTS ARE FOR PUBLIC UTILITIES, DRAINAGE & IRRIGATION.
 NOTE: FOR COMPLETE ENGINEERING DATA, SEE ORIGINAL IN BOOK 15 OF PLATS PAGE 53

(CALC. 2832 BY)
 S. 23° 22' E
 SECTION 144