

PART OF SOUTH HALF OF SECTION 6, T5N, R1W, S1E&M.
RIVER VALLEY ESTATES SUBDIVISION NO.6

147

TAXING UNIT-26

LOTS 120-129
 IN RIVERDALE CITY
 SCALE 1" = 50'

PREFIX-05-147


CENTRAL WESER SEWER IMPROVEMENT DISTRICT

SEE PAGE 150

SEE PAGE 145

NOTE: ALL EASEMENTS ARE FOR PUBLIC UTILITIES, DRAINAGE & IRRIGATION.

NOTE: FOR COMPLETE ENGINEERING DATA, SEE ORIGINAL IN BOOK 15 OF PLATS, PAGE 63.

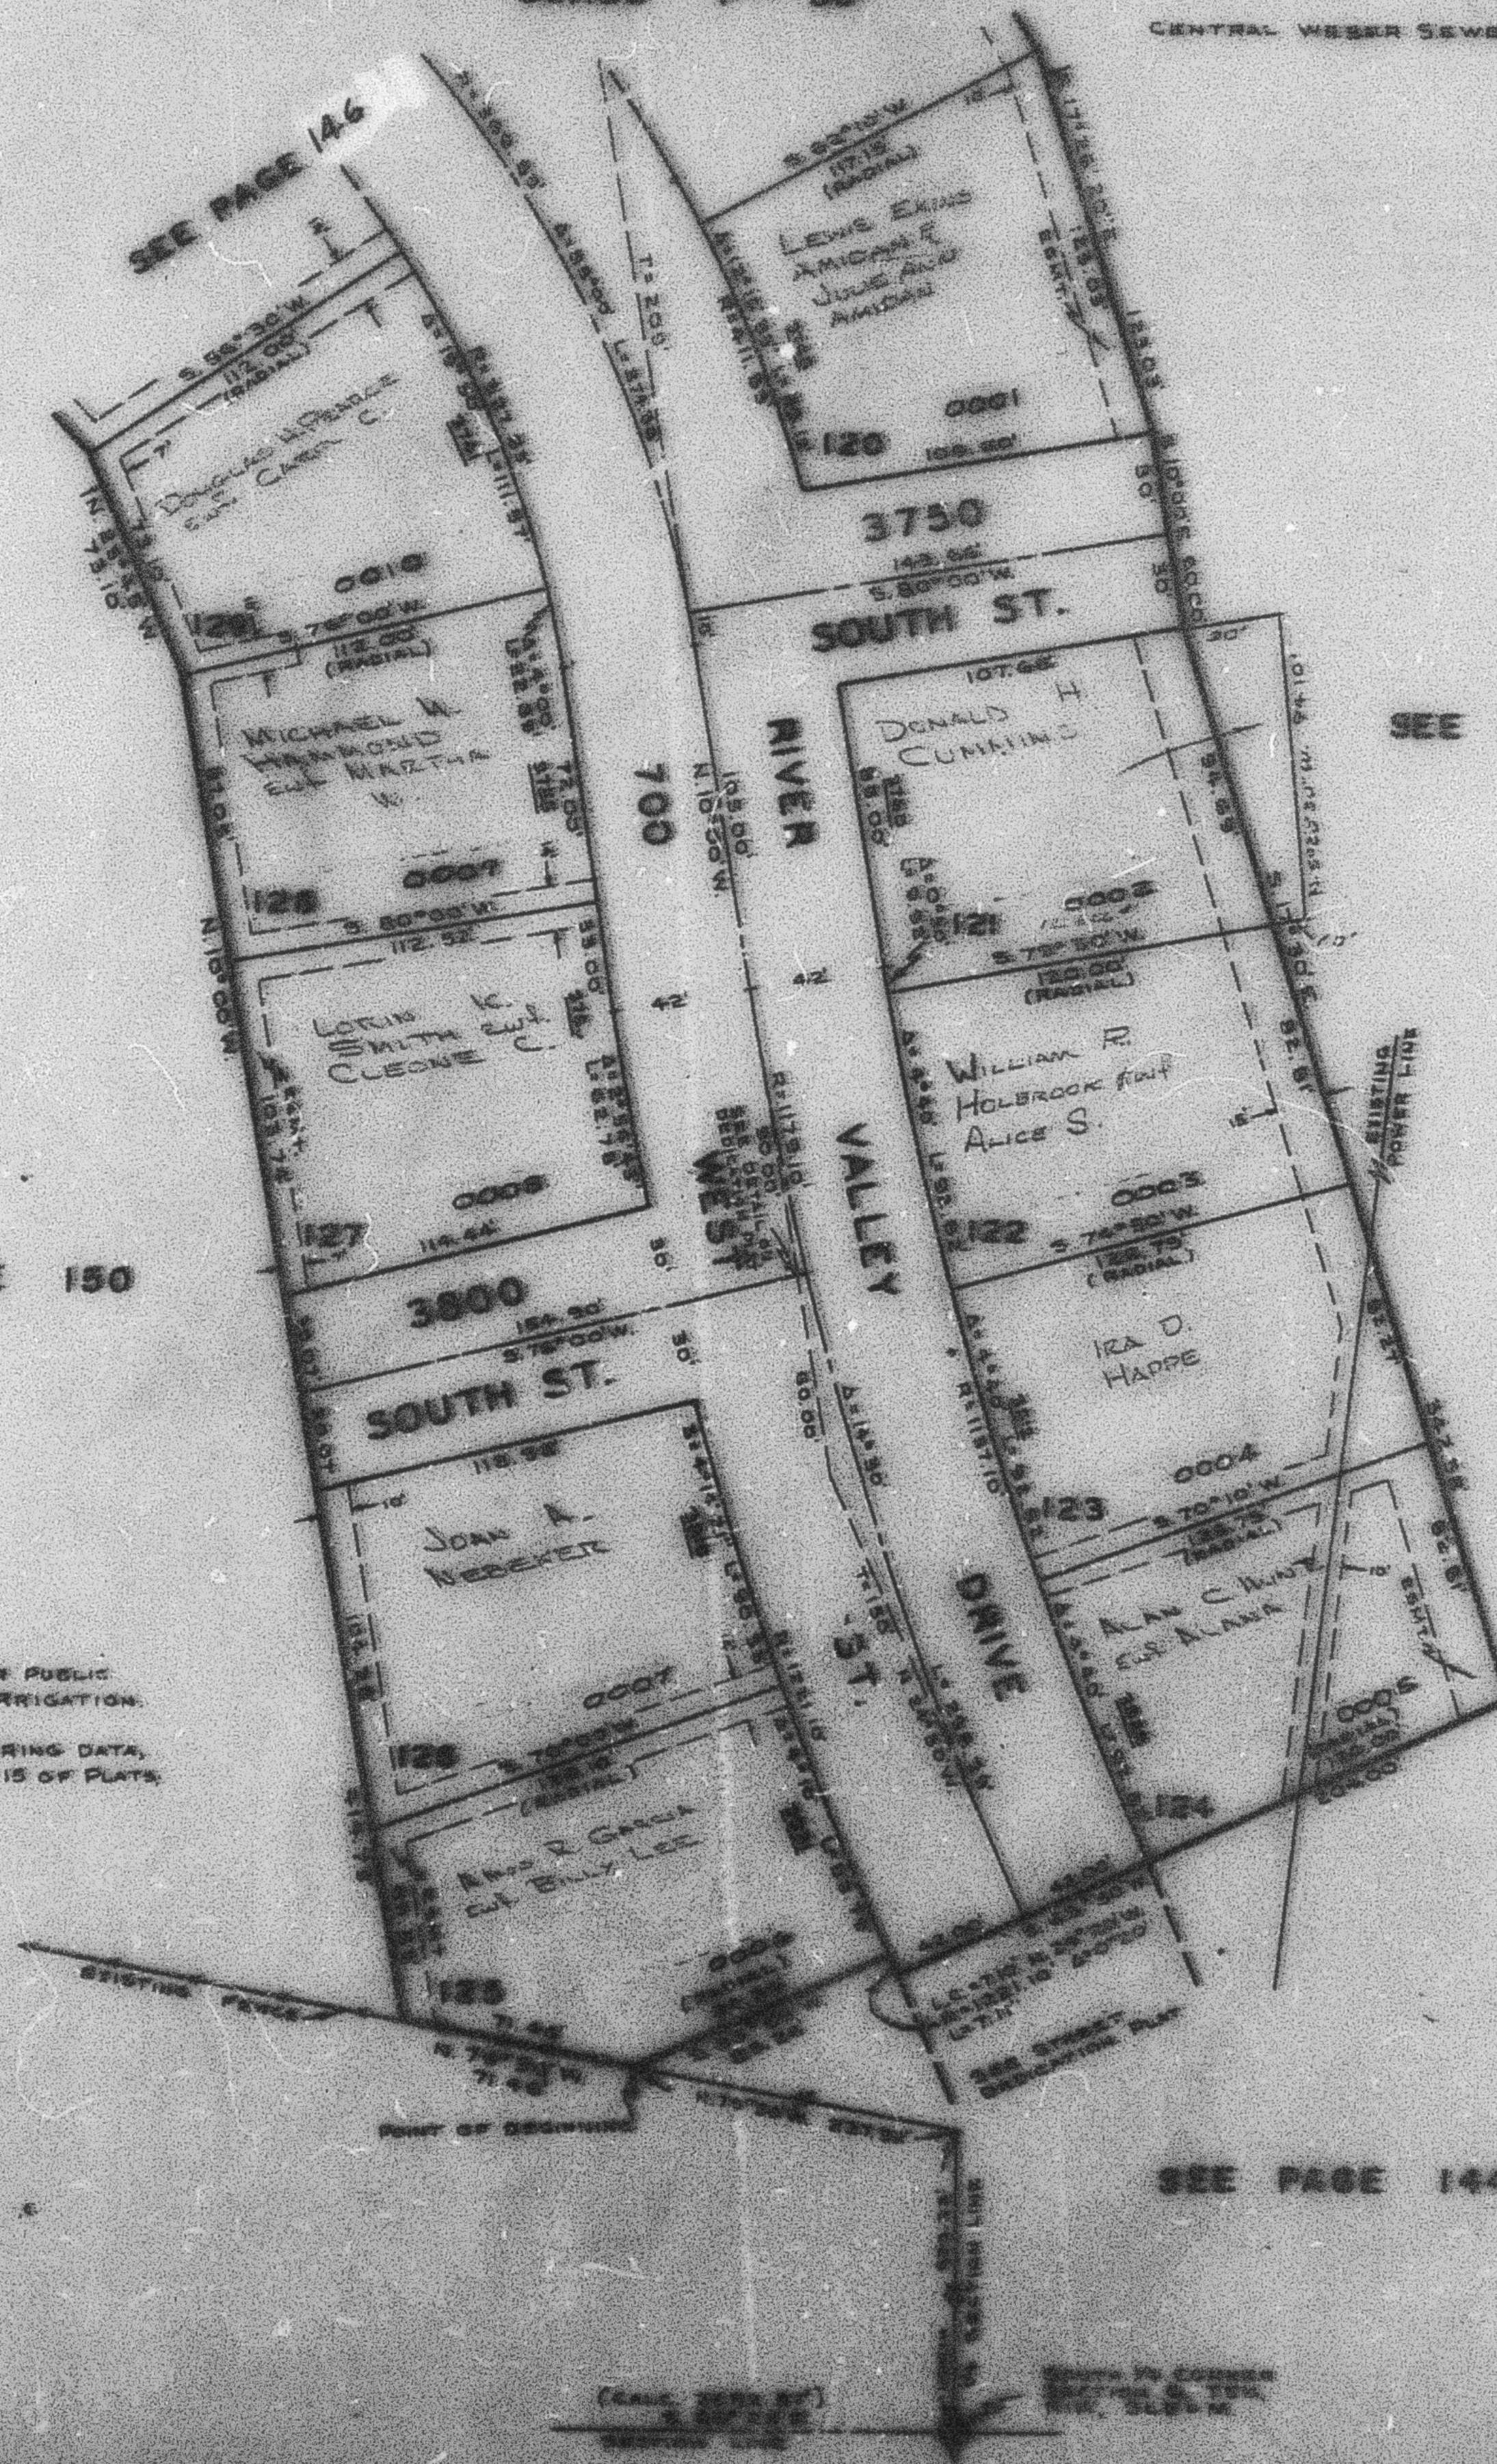

SEE PAGE 144

(Scale 1" = 50')

South 1/2 Corner
 Section 6, T5N,
 R1W, S1E&M